
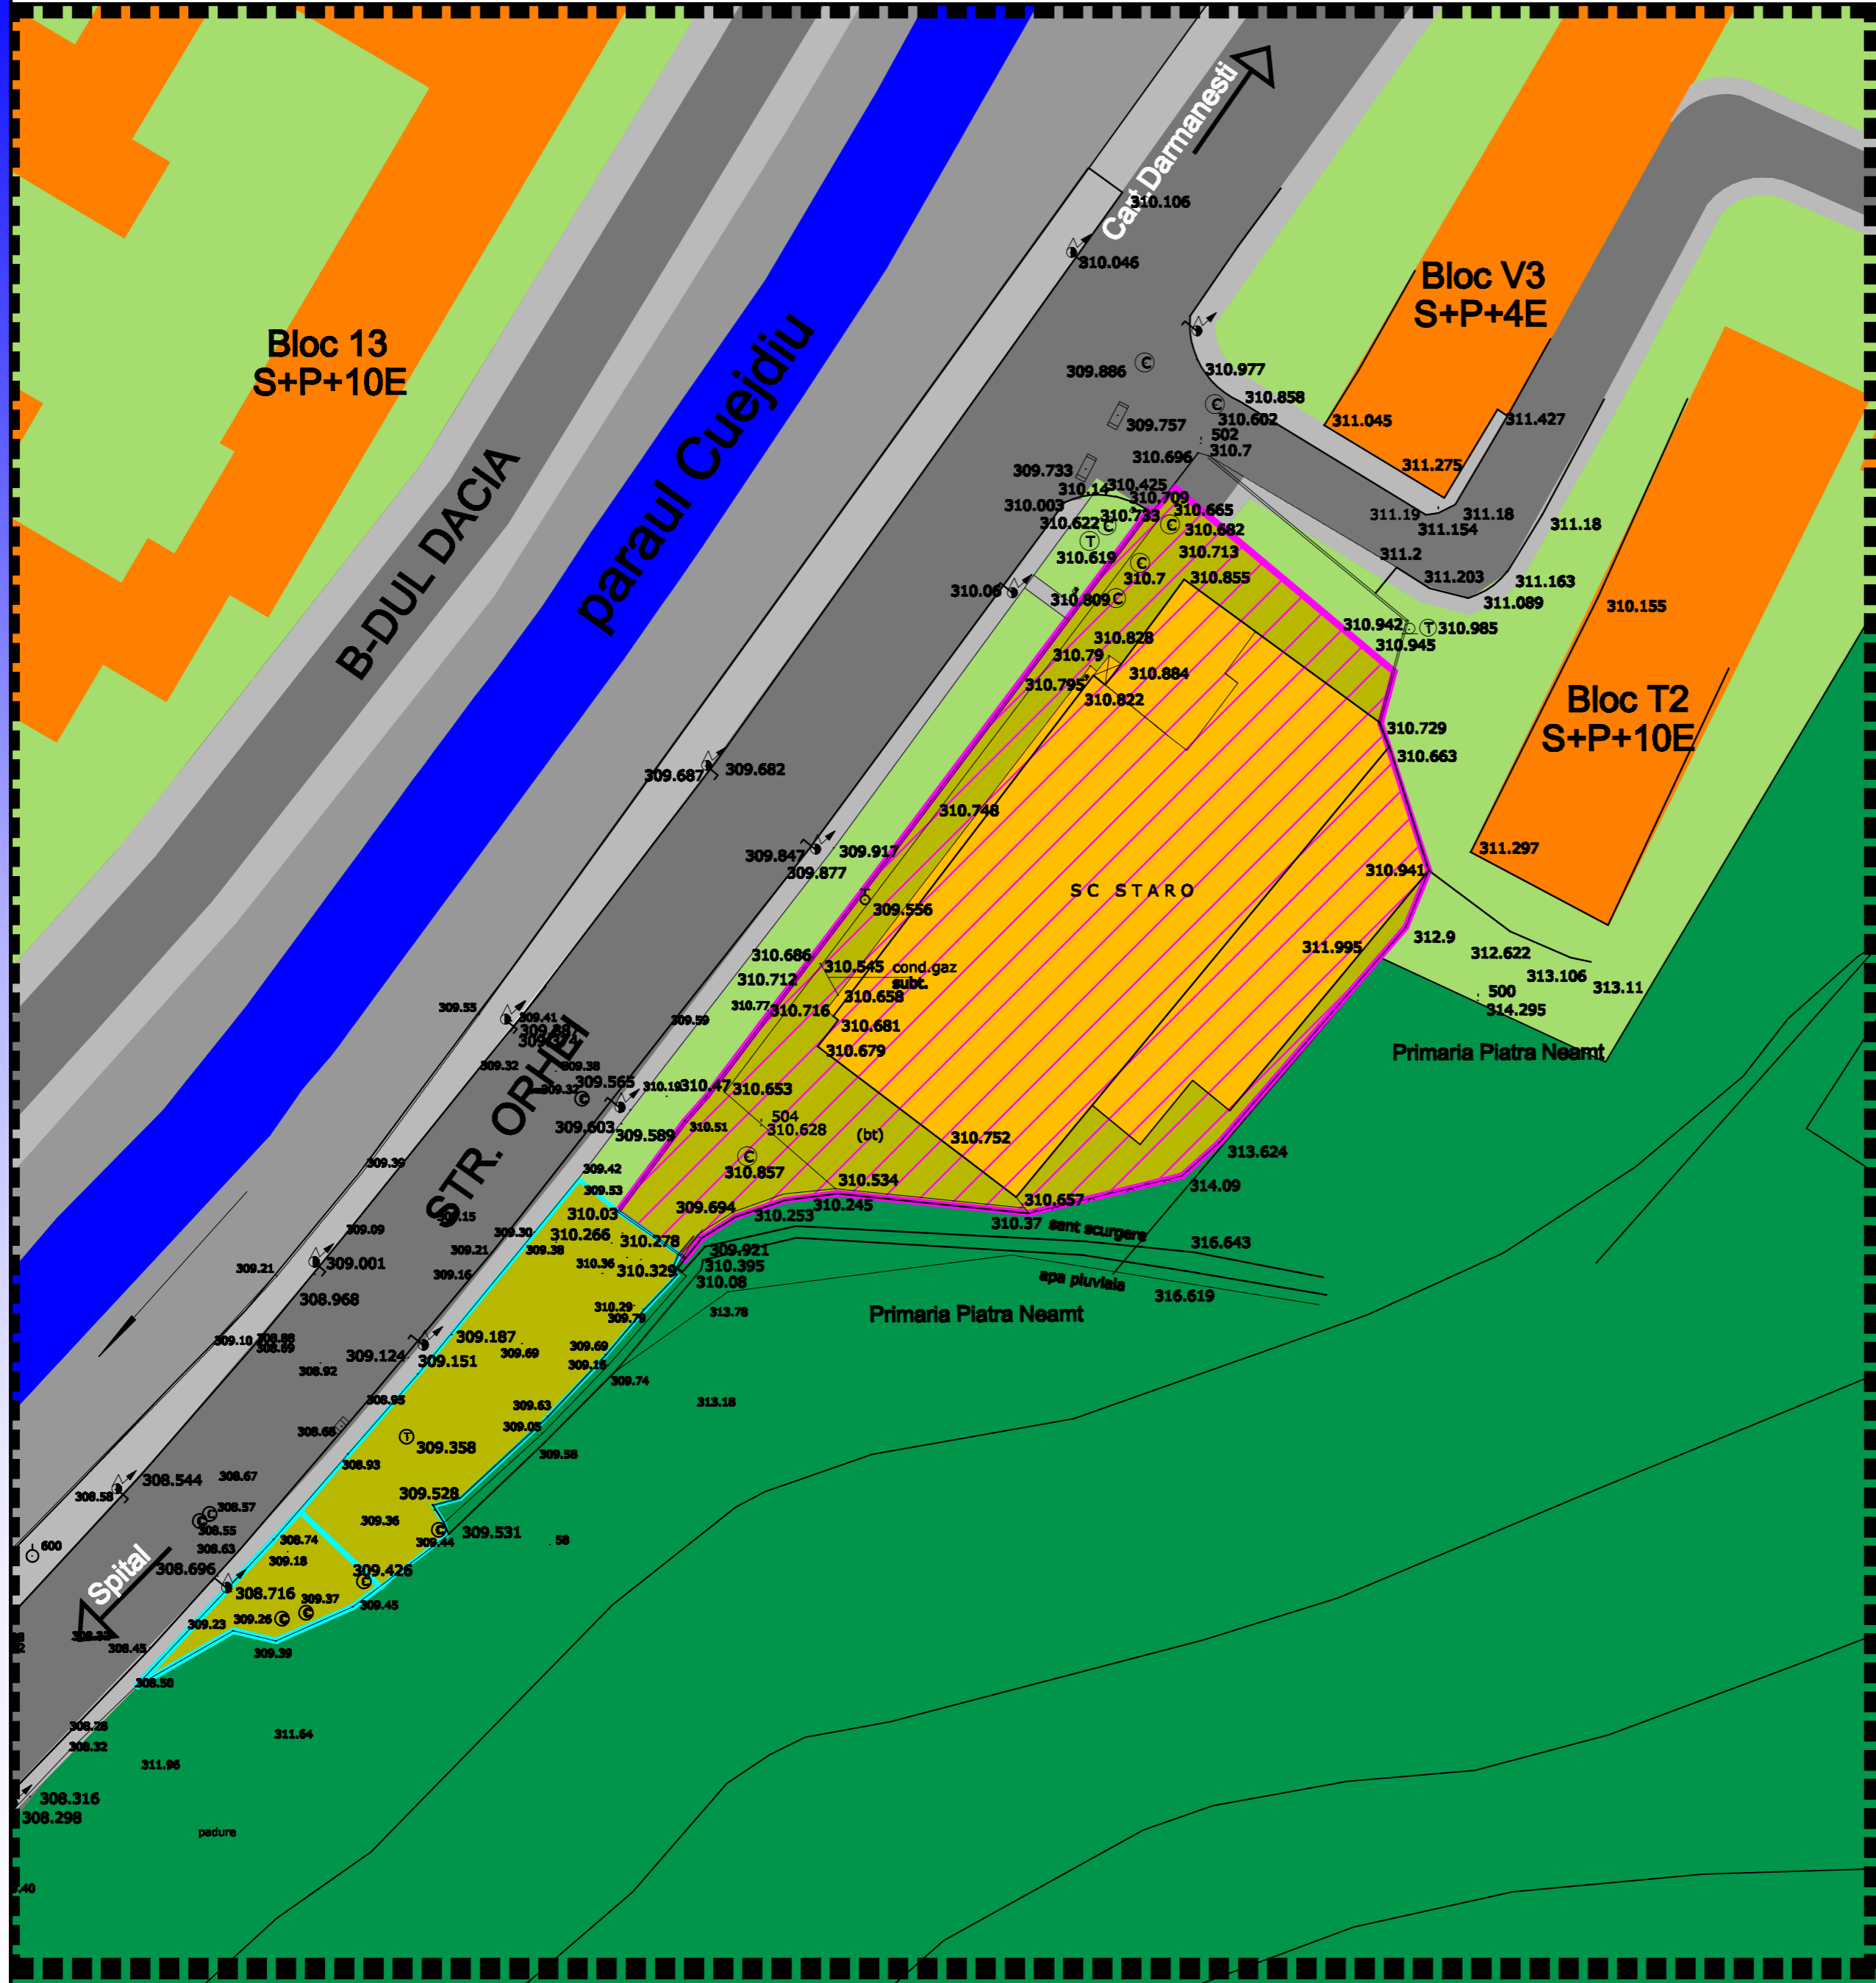


# Plan Urbanistic Zonal

# Str.Orhei , no.10

ANALIZA SITUATIEI EXISTENTE

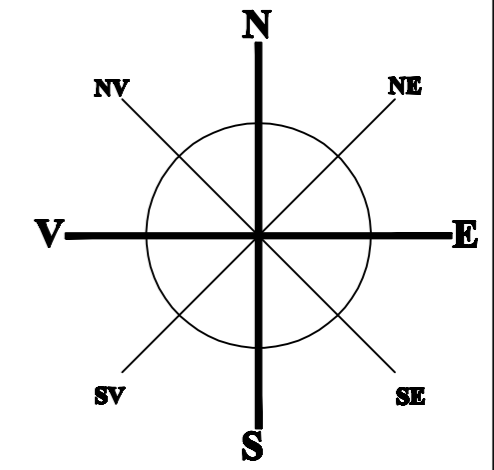

### LEGENDA

- Limita zonei studiate
- Lotul care a generat PUZ
- Limita loturi
- Starea cladirilor**
  - Buna
  - Medie
  - Rea
- Starea terenurilor**
  - Curti
  - Spatiu verde / scuar
  - Padure
- Infrastructura**
  - Circulatii carosabile
  - Trotuare
  - Paraul Cuejdiu

S.C Pro Sign DeSign S.R.L.  
 Sos. Oltenitel, nr.232, bl.23, sc.2,  
 ap.47, sector 4, BUCURESTI  
 J40/11896/2005, RO 17755420

sef proiect	urb. Sorina TACHE
proiectat	urb. Diana GRIGORE
desenat	urb. Diana GRIGORE
verificat	urb. Sorina TACHE

scara	Beneficiar:	pr. nr.
1:500	Oancea Radu si Oancea Carmen	27/2008
data	Proiect:	faza
martie 2008	P.U.Z. Str.Orhei , no.10 , Piatra Neamt	P.U.Z.
suprafata	Plansa:	pl. nr.
A2	Analiza situatiiei existente	1.0