


P. U. Z. PLAN URBANISTIC ZONAL


1.2.

EXTINDERE SI MANSARDARE LOCUINTA REGLEMENTARI URBANISTICE

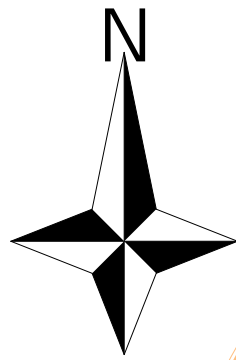

LEGENDA

- LIMITA ZONEI DE PROTECTIE
- CONSTRUCTII DE LOCUIRE
- COMERT, SERVICII, INSTITUTII
- REGIM MAXIM DE INALTIME
- SPATII VERZI PLANTATII
- REGIM DE ALINIERE
- PARCAJE / STRAZI
- ACCESE

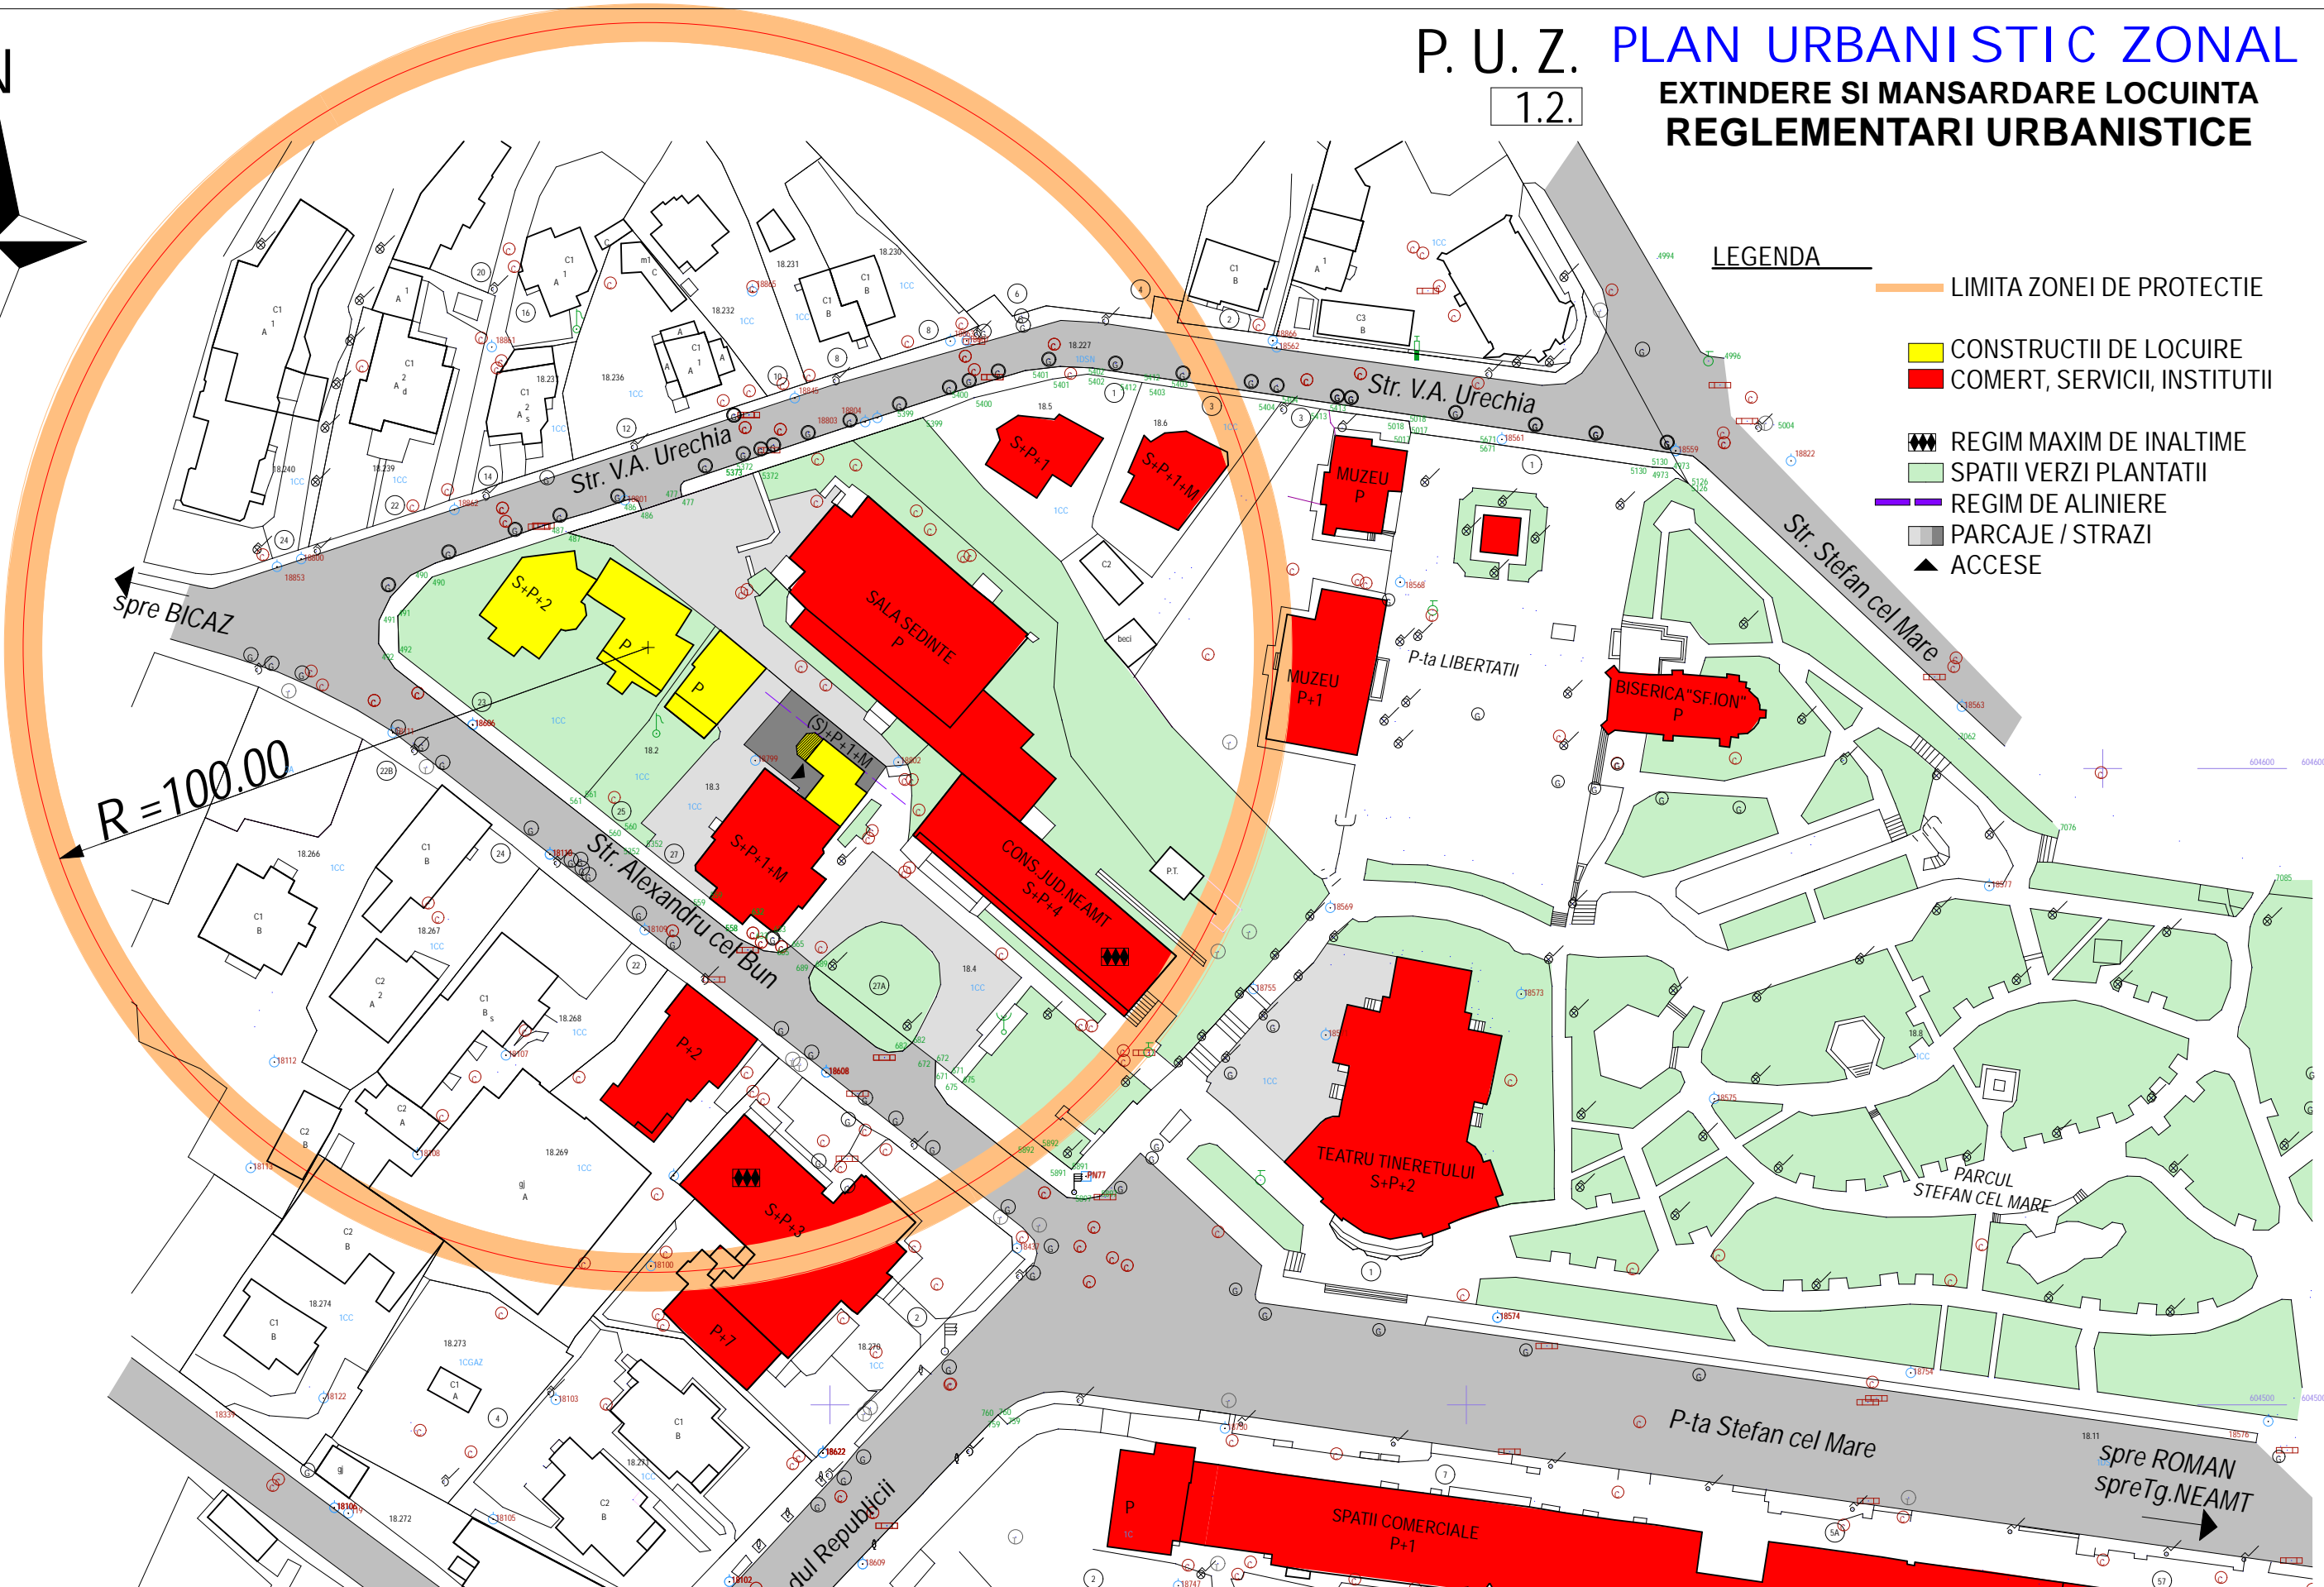

**BIROU INDIVIDUAL DE ARHITECTURA
NICOLAE ION
NR.4 DIN 01.02.2002 C.I.F. 21401307**

**Beneficiar :
VASILIU MARIA**

**PROIECT NR.
20/2008**

SPECIFICATIE	NUME	SEMNTATURA	SCARA
SEF PROIECT	arh.NICOLAE I.		1:1.000
PROIECTAT	arh.NICOLAE I.		DATA
DESENAT	arh.NICOLAE I.		03.2009

EXTINDERE SI MANSARDARE LOCUINTA
Amplasament : Str. ALEXANDRU CEL BUN, nr.27, mun. PIATRA NEAMT
Specialitatea : URBANISM
REGLEMENTARI URBANISTICE

**FAZA
P.U.Z.**
**PLANSANR.
A2**