



- EXTINDERE S.C. DOLINEX S.R.L.
 - extindere 1 = 61,60 mp.
 - extindere 2 = 64,90 mp.
 - extindere 3 = 82,50 mp.
 EXTINDERE S.C. BRACO S.R.L.
 - extindere 4 = 76,90 mp.
 EXTINDERI TRAPIEL IOAN-IULIUS
 - extindere 5 = 48,00 mp.
 - extindere 6 = 23,31 mp.
 EXTINDERI S.C. MAVIC COM S.R.L. - prin Melian Ioan
 - extindere 7 = 35,55 mp.
 - extindere 8 = 24,79 mp.

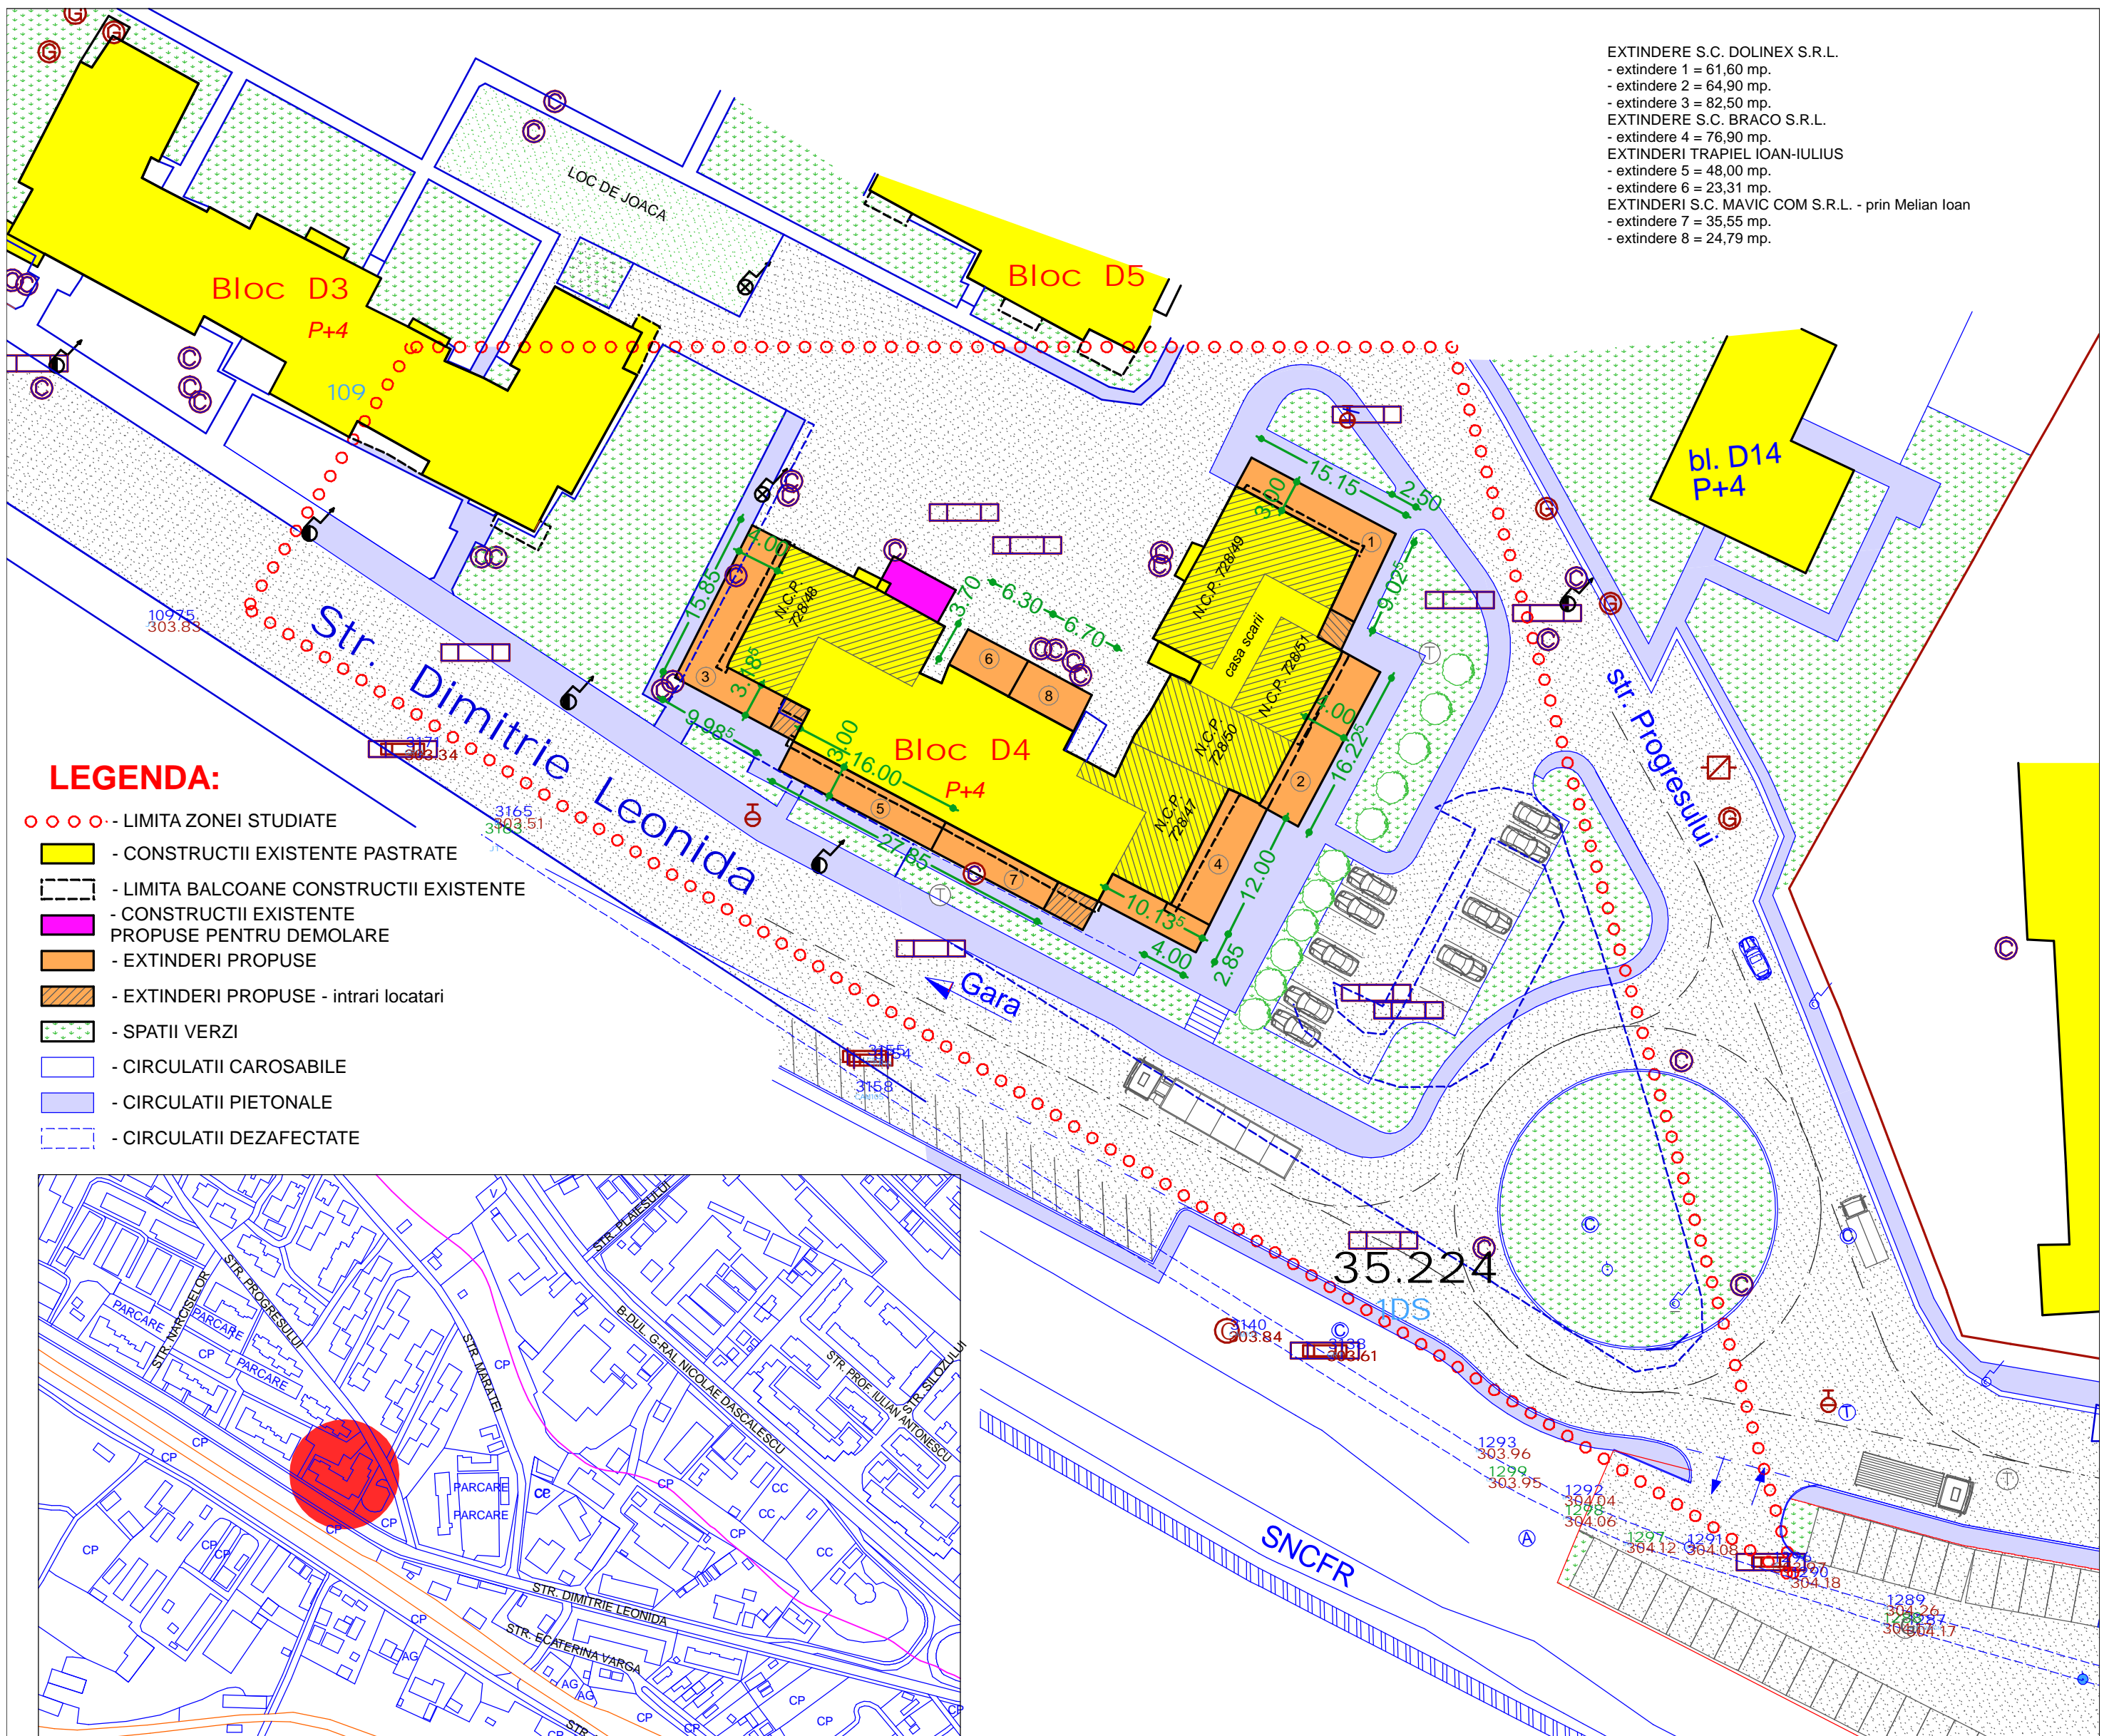

LEGENDA:

- ○ ○ ○ - LIMITA ZONEI STUDIATE
- - CONSTRUCTII EXISTENTE PASTRATE
- - LIMITA BALCOANE CONSTRUCTII EXISTENTE
- - CONSTRUCTII EXISTENTE PROPUSE PENTRU DEMOLARE
- - EXTINDERI PROPUSE
- - EXTINDERI PROPUSE - intrari locatari
- - SPATII VERZI
- - CIRCULATII CAROSABILE
- - CIRCULATII PIETONALE
- - CIRCULATII DEZAFECTATE

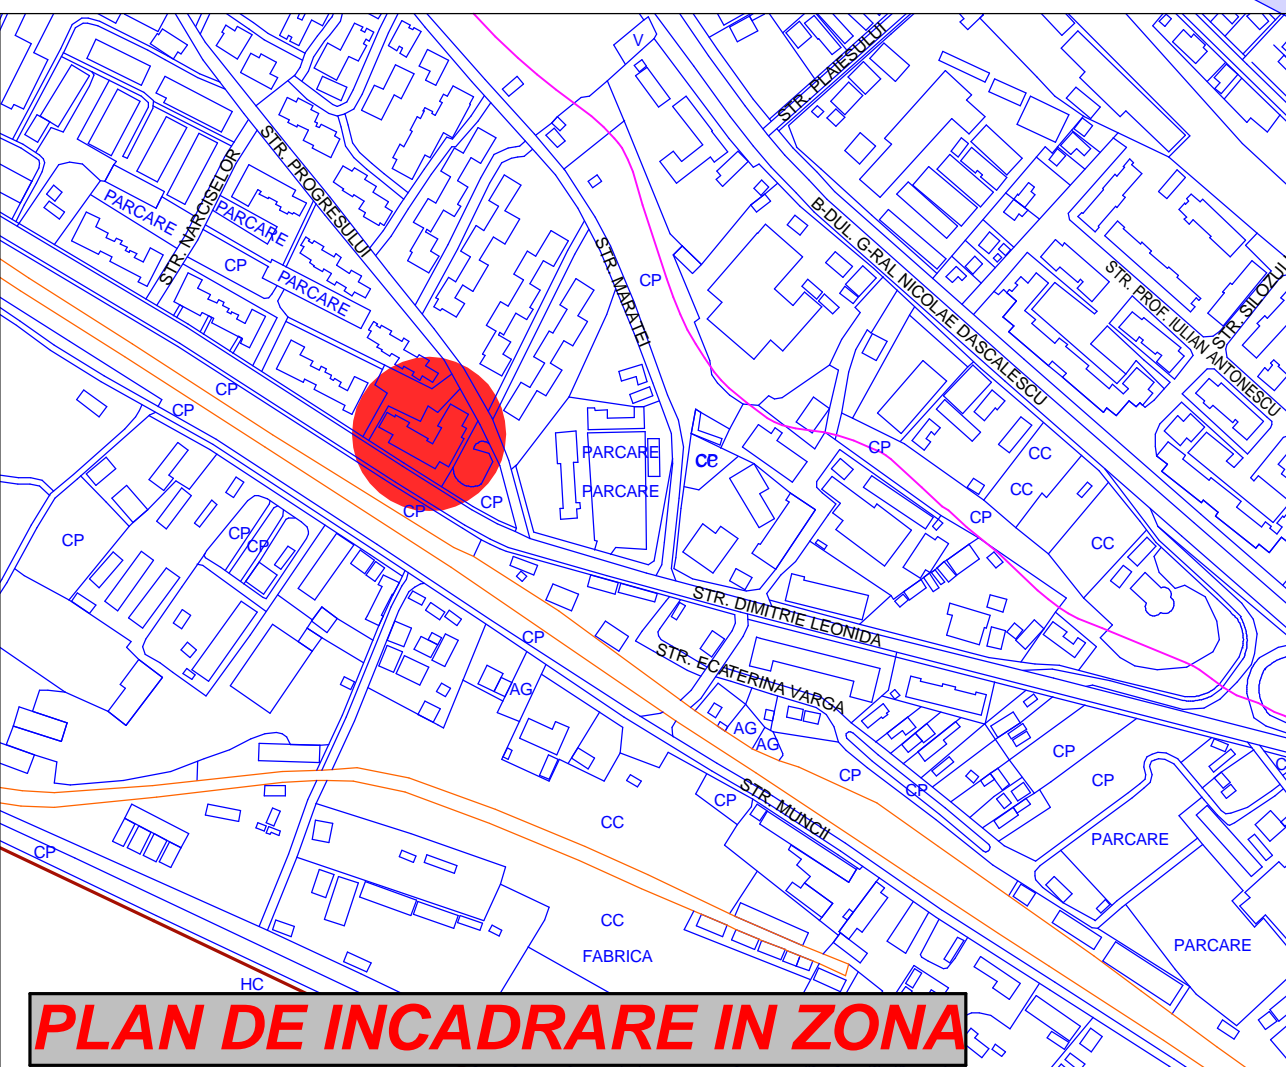

CALITATE ELABORATOR	NUME	SEMNAURA	CERINTA DE CALITATE	REFERAT /EXPERTIZA NR./ DATA:
S.C. CARO SERV COM S.R.L. PIATRA NEAMT J27/1904/92				Beneficiar: S.C. DOLINEX S.R.L. , S.C. BRACO S.R.L. TRAPIEL IOAN-IULIUS , MELIAN IOAN
CALITATE ELABORATOR	NUME	SEMNAURA	SCARA	Nr. pr.
PROIECTAT:	arh. R. FODOR		1/500	172/2008
DESENAT:	arh. R. FODOR		DATA	Faza
DIR. SOC:	ing. O. PALAMARIU		12.2008	P.U.Z.
REGLEMENTARI URBANISTICE				A2