

LEGENDA:

- o o o

- LIMITA ZONEI STUDIATE
- LIMITA PROPRIETATE LUPEI VASILE
- CIRCULATII AUTO SI PIETONALE
- CONSTRUCTII EXISTENTE
- CONSTRUCTII PROPUSE
- SPATII VERZI
- ZONA DE LOCUINTE PROPUSA PENTRU SCHIBARE DE DESTINATIE IN ZONA DE SERVICII SI COMERT - SERVICE AUTO, ATELIER REPARATII, SEDIU DE FIRMA, SPATIU COMERCIAL

S teren - 505,00 mp



S construita ATELIER - 33,00 mp

Sc SERVICE+SP. COMERCIAL - 162,70 mp

Sc totala - 195,70 mp

P.O.T. = 38,75%

C.U.T. = 0,84

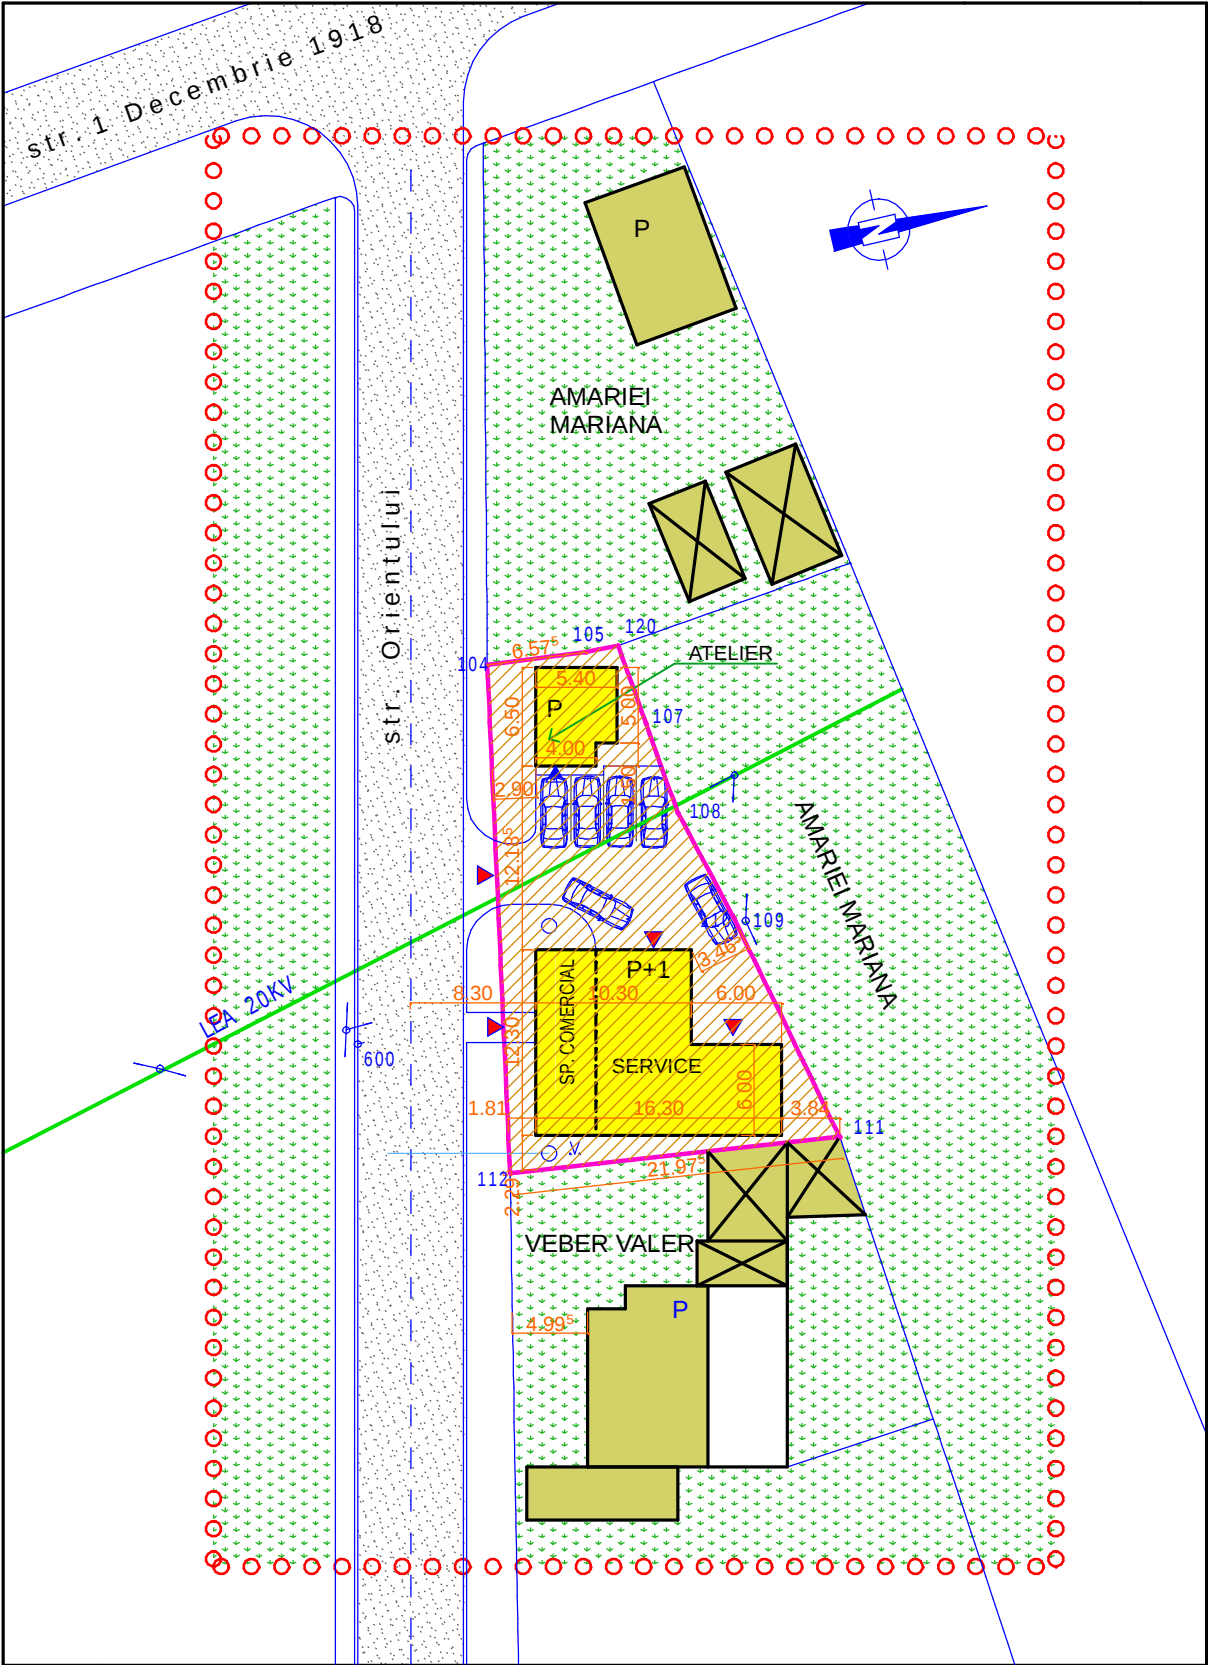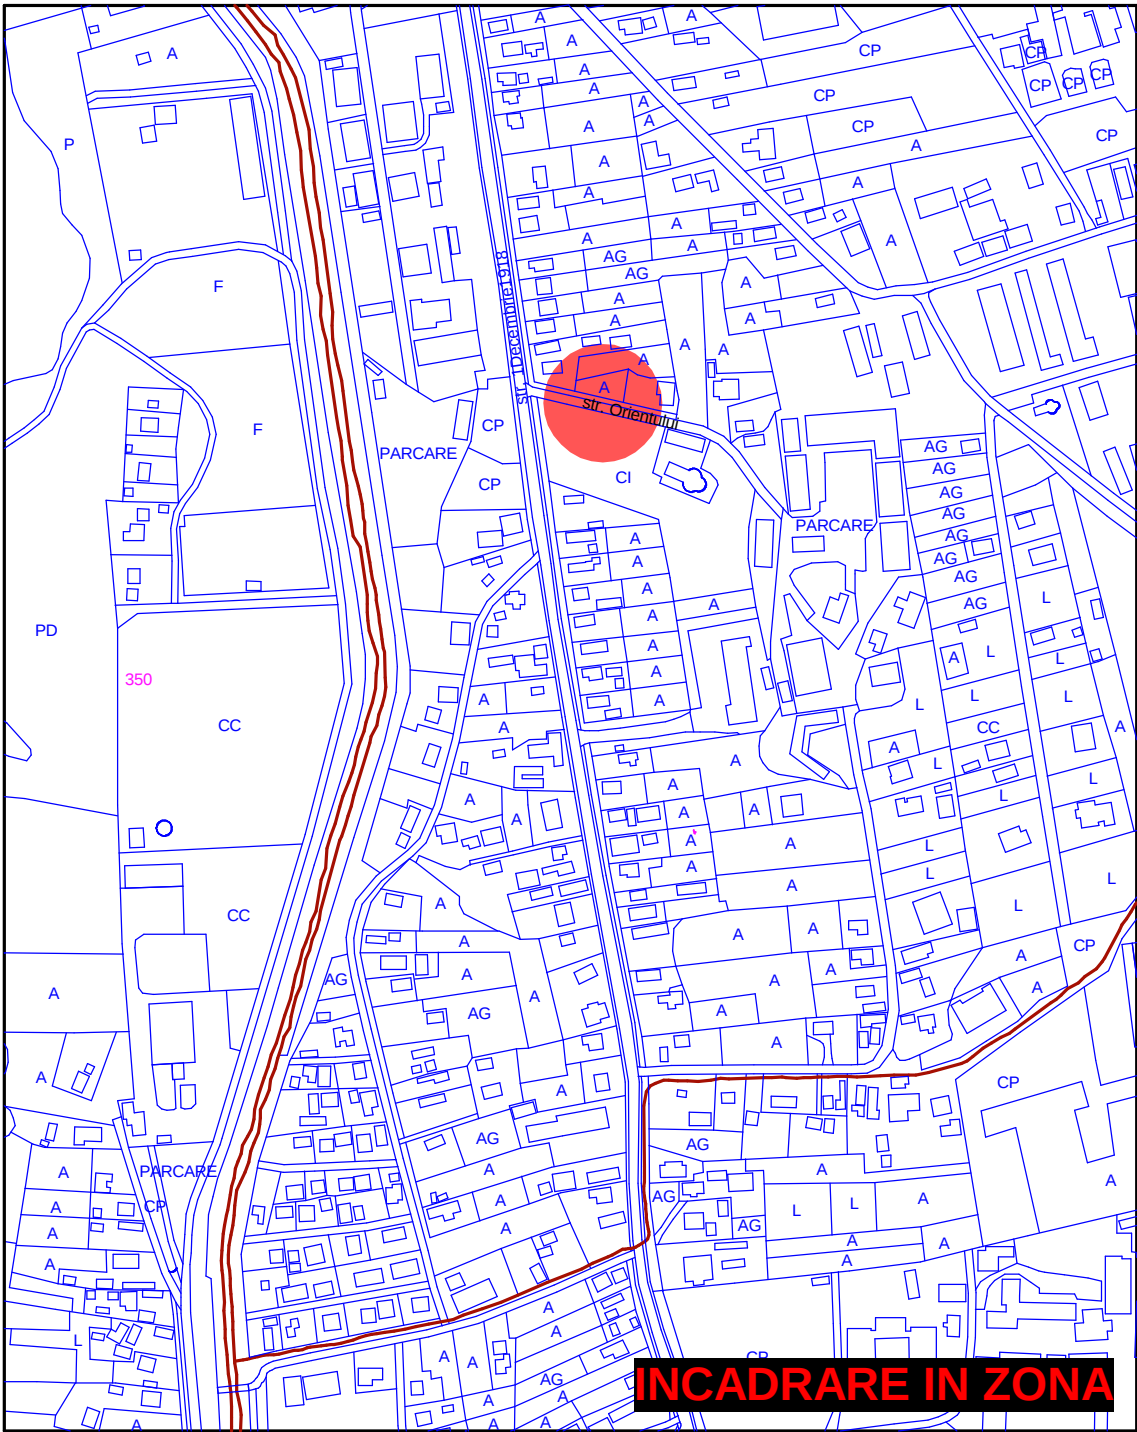

CALITATE ELABORATOR	NUME	SEMNATURA	CERINTA DE CALITATE	REFERAT /EXPERTIZA NR./ DATA:	
S.C. CARO SERV COM S.R.L. PIATRA NEAMT J27/1904/92				Beneficiar: LUPEI VASILE	Nr. pr. 102/2010
CALITATE ELABORATOR	NUME	SEMNATURA	SCARA 1/500	Den. proiect: CONSTRUIRE SERVICE AUTO, SPATIU COMERCIAL, SEDIU FIRMA SI ATELIER AUTO, ACCES AUTO SI PARCARE Amplasament: str. Orientului, nr. 1B, Piatra Neamt	Faza P.U.Z.
PROIECTAT:	arh. R. FODOR			REGLEMENTARI URBANISTICE	A1
DESENAT:	arh. R. FODOR		DATA 01.2010		
DIR. SOC:	ing. O. PALAMARIU				