











P.U.Z.



PLAN URBANISTIC ZONAL

"P.U.Z. SCHIMBARE DESTINATIE GARSONIERA, EXTINDERE PARTER (SPATE) CABINET STOMATOLOGIC AMENAJARI INTERIOARE, MODERNIZARE FATADE, FIRMA, CONCESIONARE TEREN AFERENT , DEVIERE RETELE"

2. REGLEMENTARI URBANISTICE

LEGENDA

-  Limita zonei studiate
-  Limita terenului beneficiarului
-  Zona circulatie carosabila
-  Zona circulatie pietonala
-  Zona spatii verzi amenajate
-  Cladiri care se mentin
-  Extindere propusa
-  Regim de inaltime propus
-  Aliniament propus
-  Accese la cladiri

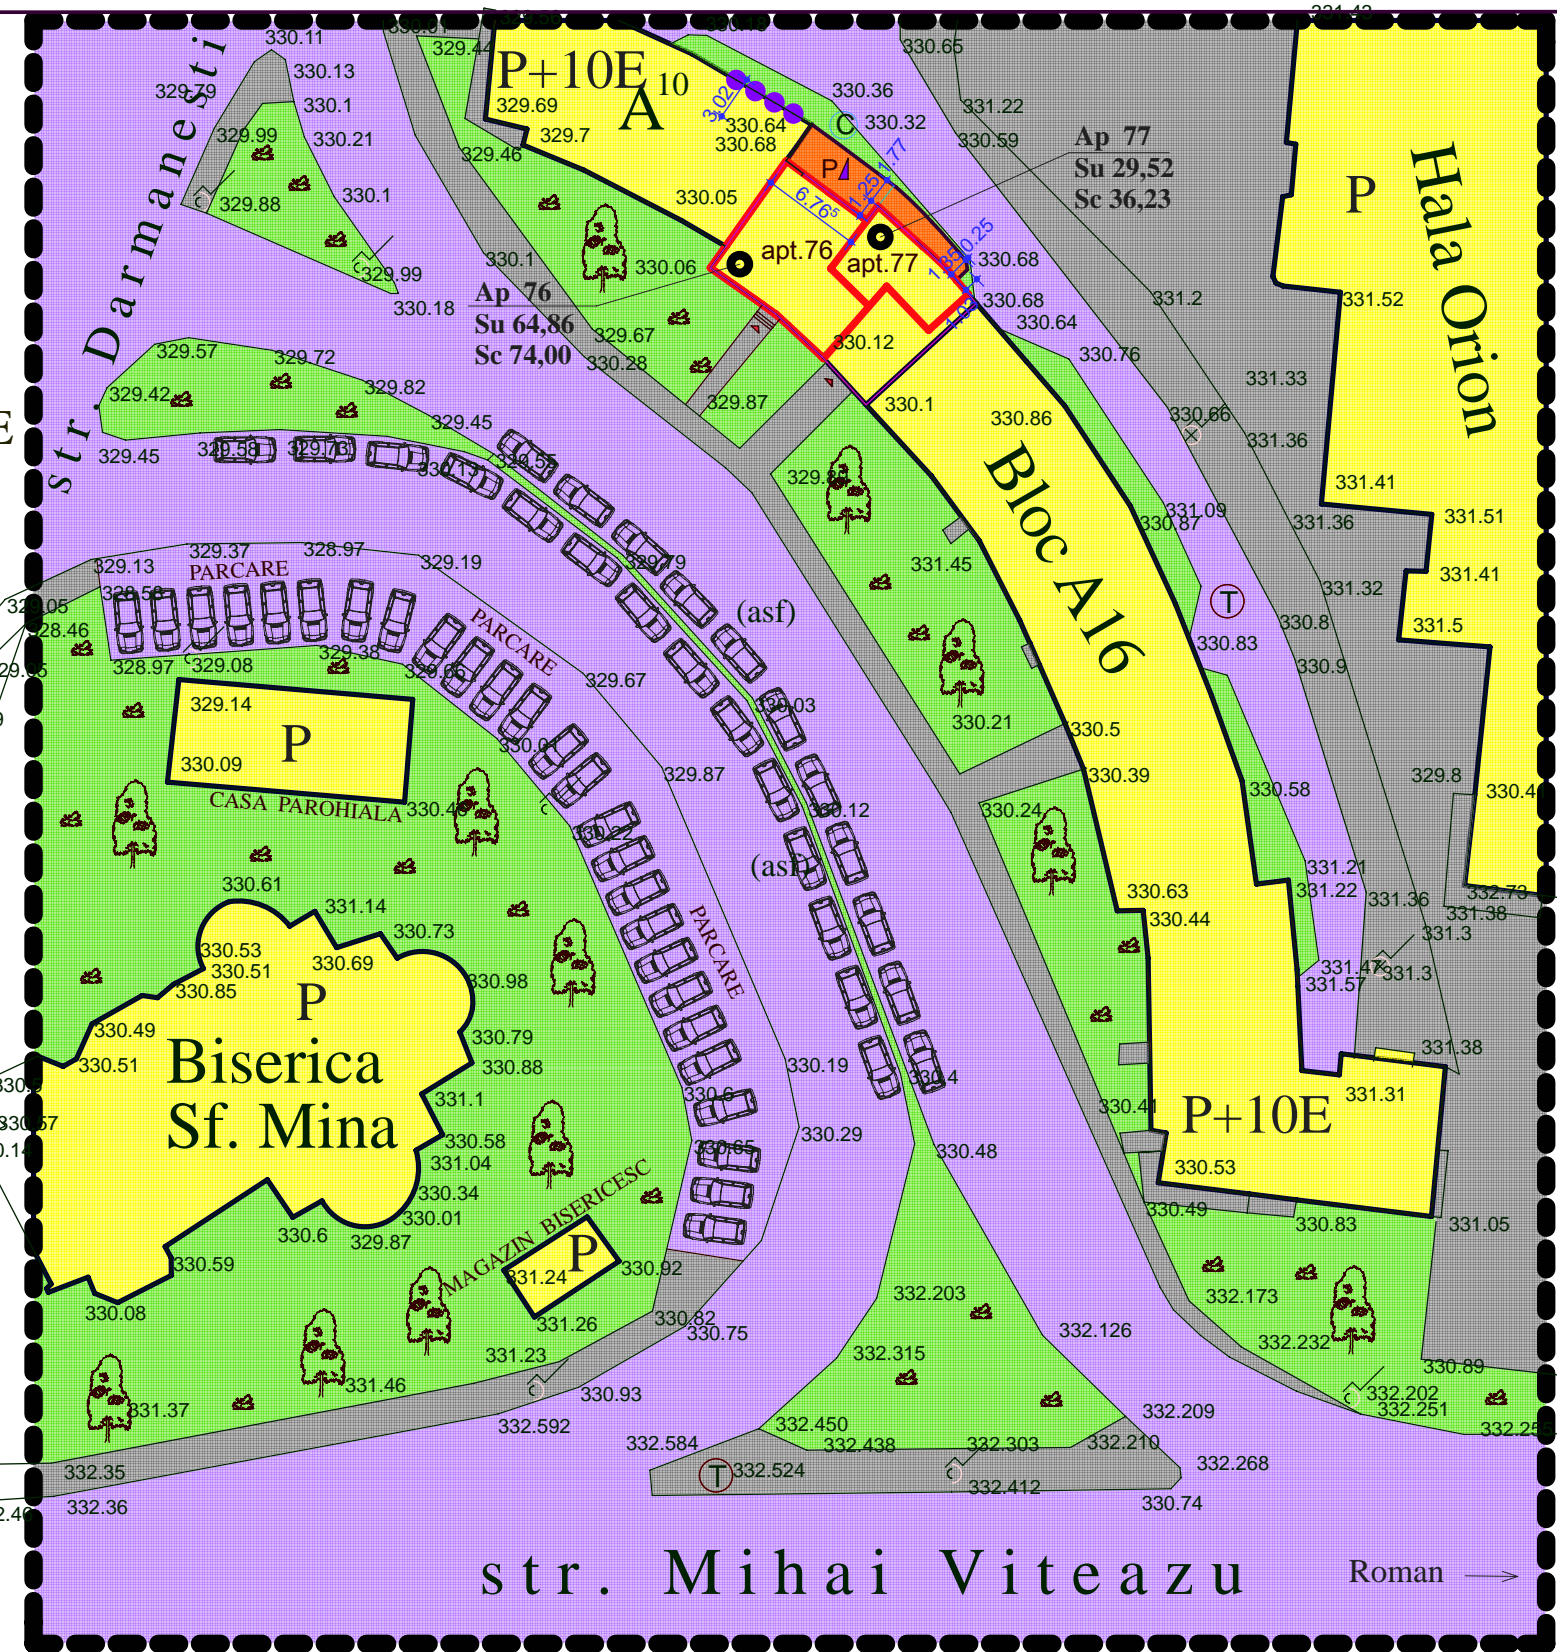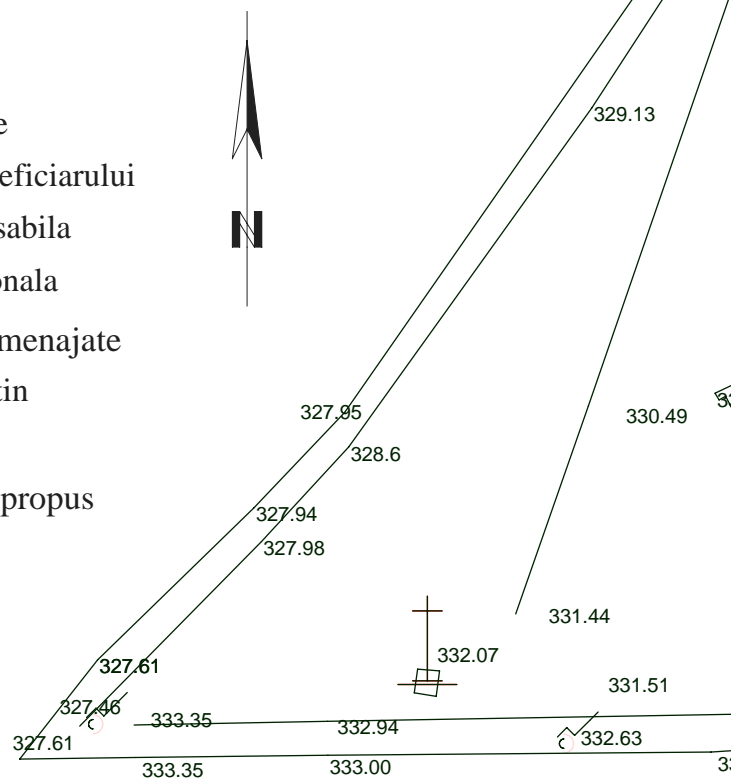

BIROU INDIVIDUAL DE ARHITECTURA VIORICA FLOREA. Autorizatie nr.60/24.03 2005 Nr.fiscal : 21 056 489		Denumire proiect: SCHIMBARE DESTINATIE GARSONIERA, EXTINDERE PARTER (SPATE) CABINET STOMATOLOGIC, AMENAJARI INTERIOARE, MODERNIZARE FATADE, FIRMA, CONCESIONARE TEREN AFERENT , DEVIERE RETELE. Str.Darmanesti nr.22,bl.A16, sc.C.parter,apt.76 si apt.77		Nr. pr. 121/2011
		Beneficiar: BURDUAN AUREL SI NINA		FAZA: P.U.Z.
SEF PROIECT:	C. ARH. FLOREA V.	SC.	REGLEMENTARI URBANISTICE	
PROIECTAT:	C. ARH. FLOREA V.	1/500	PL. A2	
DESENAT:	C. ARH. FLOREA V.	DATA:		
		02.2011		