



PLAN URBANISTIC DE DETALLU

XISTENTA

LEGENDA

- The diagram illustrates the structural layout of a building, showing various rooms and their corresponding construction materials. The layout is organized into several sections:

 - Top Section:**
 - LIMITA ZONEI STUDIA TE** (Study Zone Limit): Represented by a red circle icon.
 - TEREN LIBER NECONSTRUIT** (Unbuilt Free Land): Represented by a green square icon.
 - CIRCULATII CAROSABILE** (Vehicular Circulation): Represented by a grey square icon with diagonal lines.
 - CIRCULATII PIETONALE** (Pedestrian Circulation): Represented by a light blue square icon with diagonal lines.
 - APE** (Water): Represented by a blue square icon with diagonal lines.
 - Central Section:**
 - ACCESSE PRINCIPALE IN CONSTRUCTII** (Main Access to Buildings): Represented by a black square icon with a white triangle.
 - LIMITA TEREN PROPRIETATE** (Property Boundary): Represented by a white square icon with a black border.
 - Structural Layout (STRUCTURA CLADIRILOR):**
 - DURABIL(A) (zidarie din caramida, piatra, plansee de beton)** (Durable (brick, stone, concrete floor)): Represented by a black square icon with a cross-hatch pattern.
 - SEMI-DURABIL(E) (zidarie din caramida, piatra, plansee de lemn)** (Semi-durable (brick, stone, wooden floor)): Represented by a black square icon with diagonal lines.
 - NEDURABIL(A) (patanta, chipici, lemn)** (Non-durable (plaster, tiles, wood)): Represented by a white square icon with a black border.
 - Other Rooms:**
 - STAREA CLADIRILOR** (Building Condition): Represented by a black circle icon.
 - BUNA** (Good): Represented by an orange square icon.
 - MEDIO CRA** (Medium): Represented by a pink square icon.
 - REA** (Poor): Represented by a blue square icon.
 - Orientation:** A compass rose indicating North (N) is located in the bottom right corner.

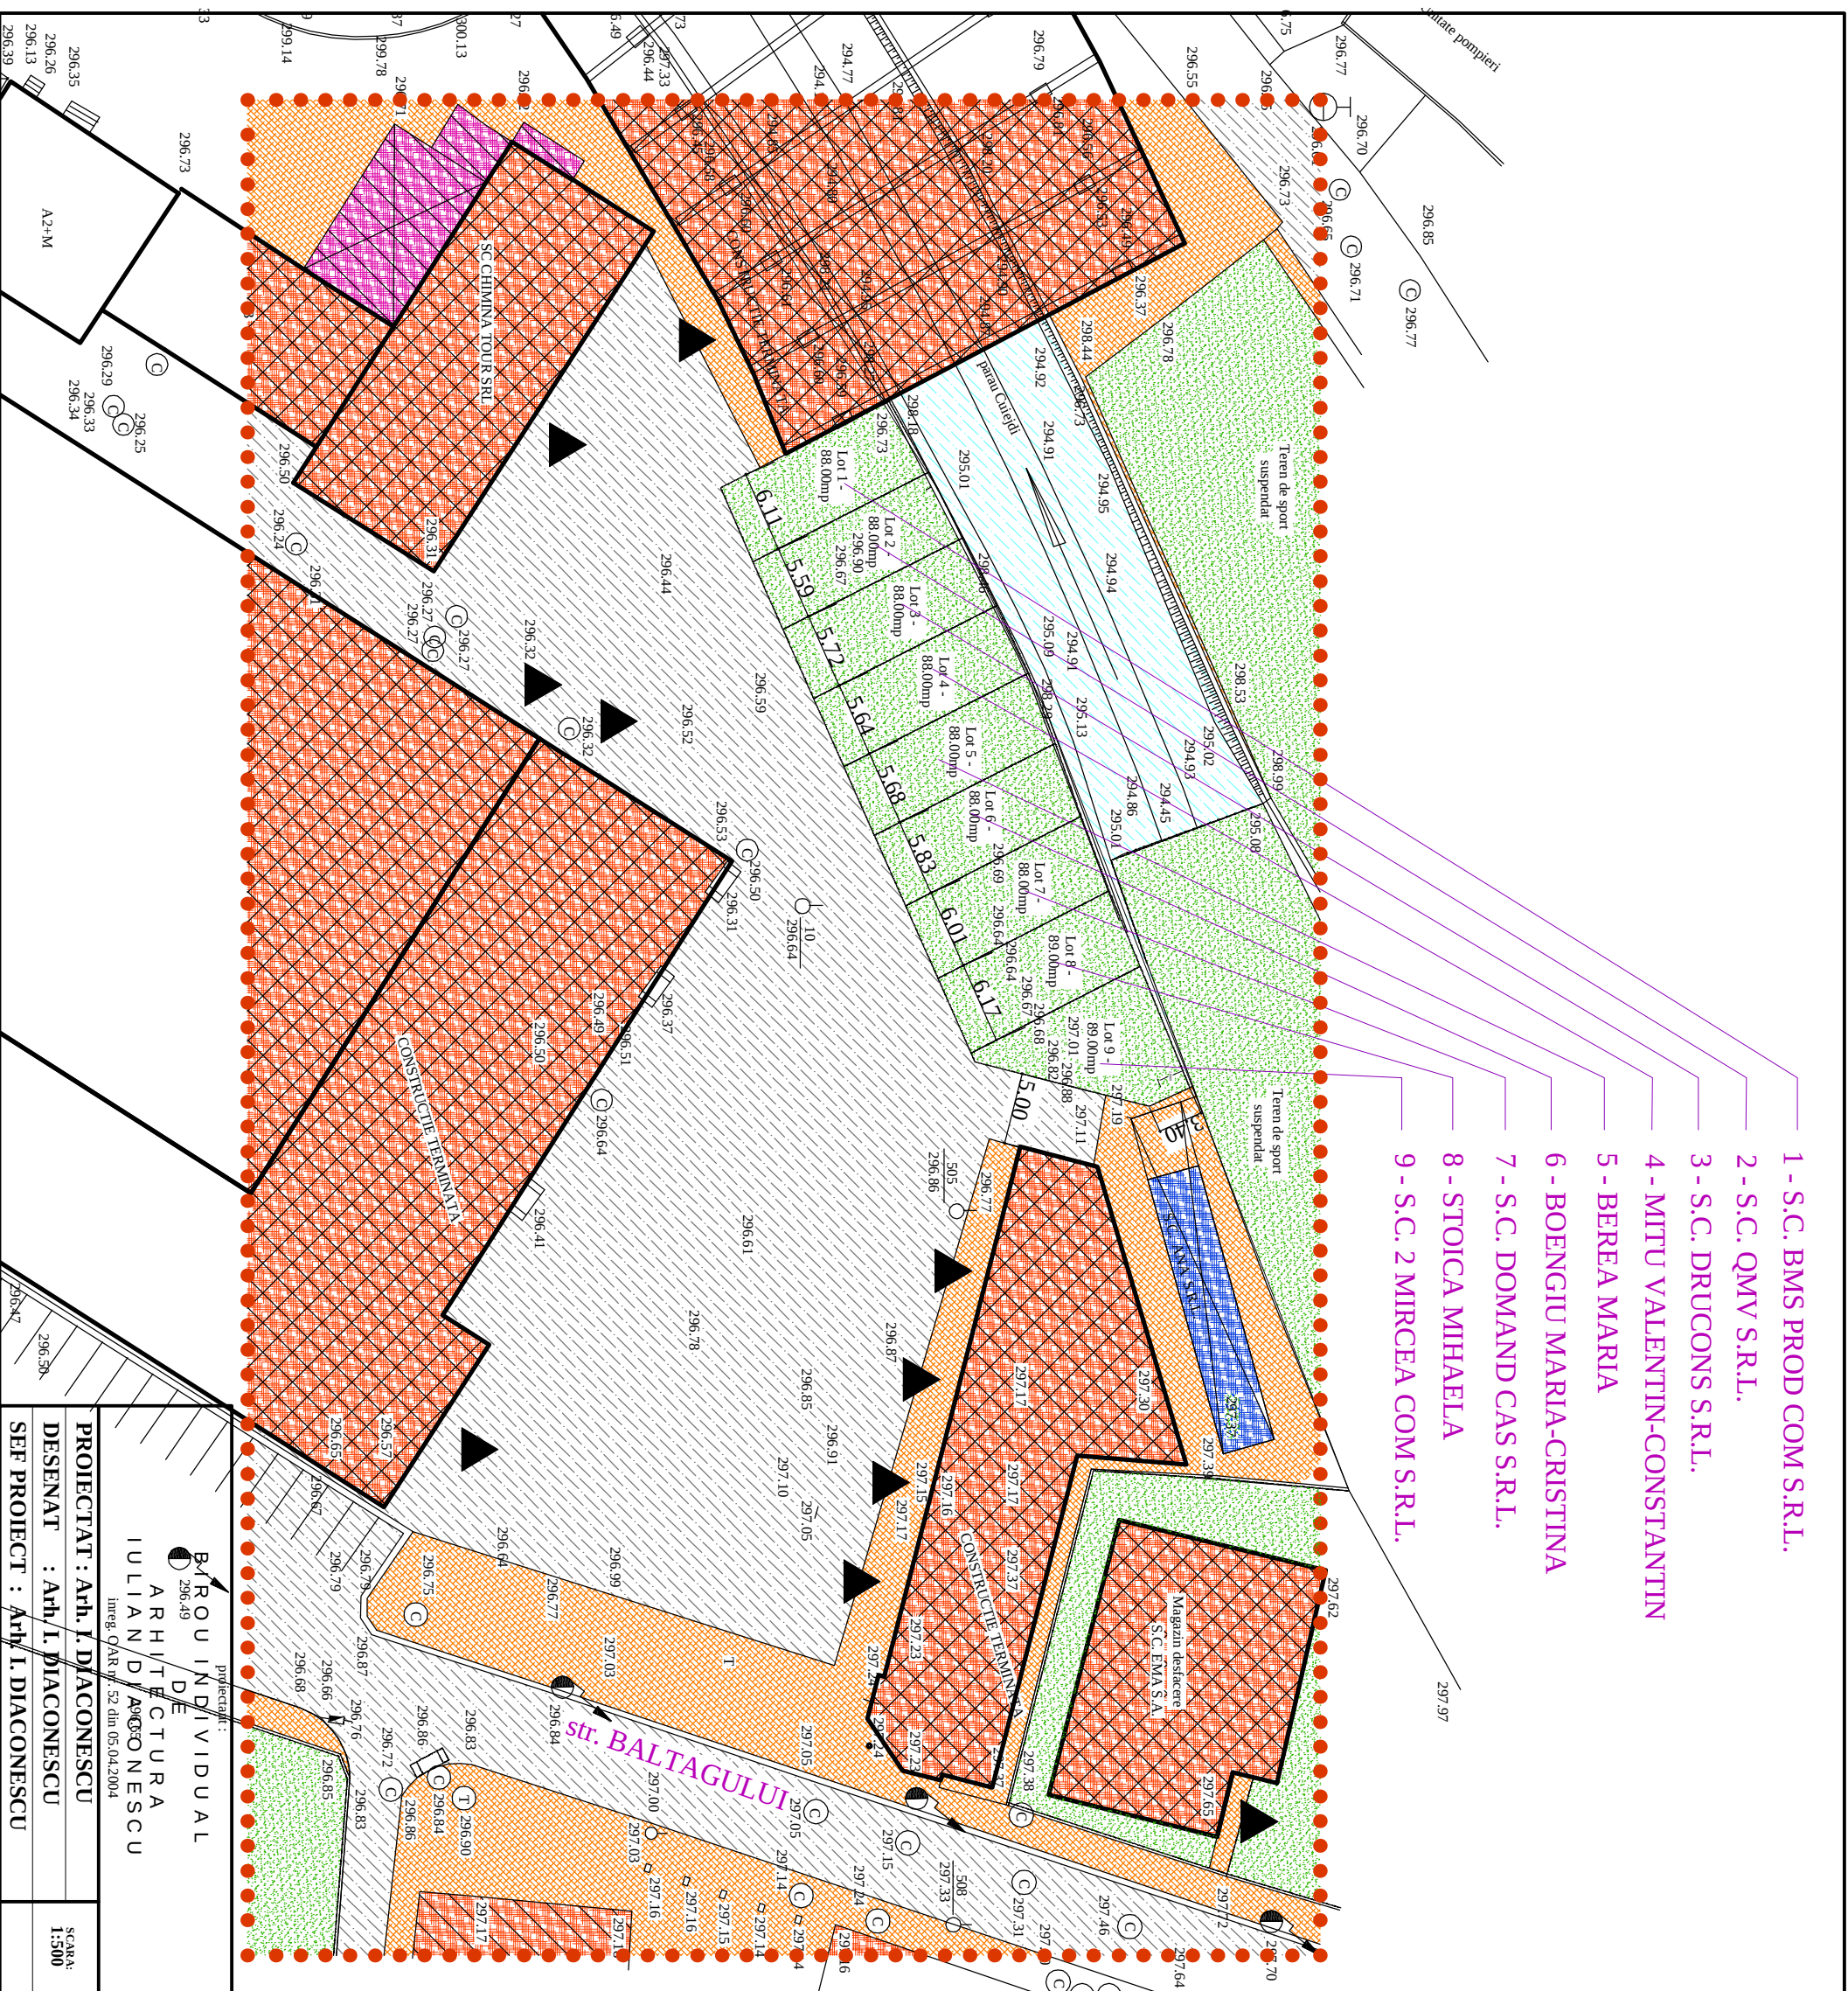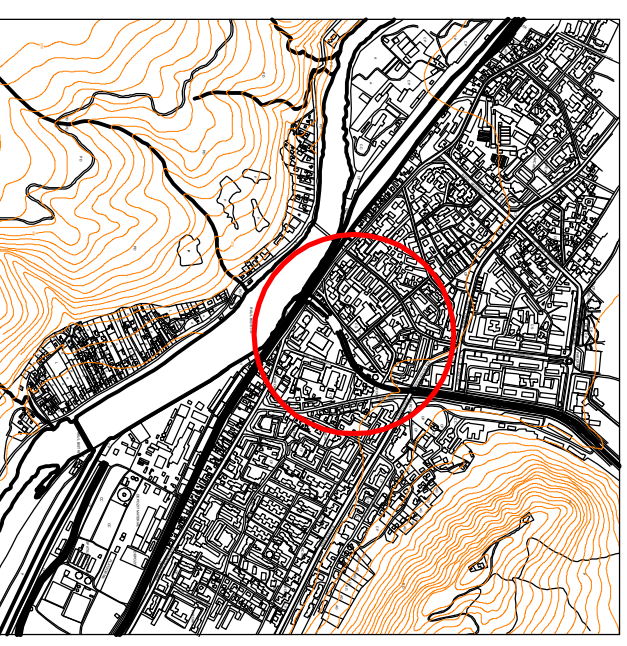

prodactant:
BROU INDIVIDUAL
DE
296.49

ARCHITECTURA
GIULIANI/DA GONFONESCO

inreg. Q/AR nr. 52 din 05.04.2004

PROIECTAT: Arh. I. DIACONESCU

DESENAT : Arh. I. DIACONESCU

SEE PROJECT : ~~Arh. I. DIACONESCU~~

SCARA
1:500

PLAN URBANISTIC DE DETALIU
SPATII COMERCIALE SI BIROURI
PIATA CENTRALA "SFANTU GHEORGHE"
SI RACORD UTILITATI

Piatra Neamt, jud. Neamt

Beneficar S.C. INS PROTECT SRL, S.C. QWY S.R.L., S.C. DRICONS S.R.
MITU VALENTIN CONSTANTIN, BEREA MARIA, BOJINCĂ MARIA-CRISTINA
S.C. DOMINIO CASA SRL, AMBULCA STORE, S.C. AMBICA SA COM SRL

=SITUATIA EXISTENTA

FAZA
P.U.D.

PLANS A 1