














PUD

PLAN URBANISTIC DE DETALIU


REGLEMENTARI URBANISTICE

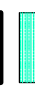LEGENDA

-  LIMITA ZONEI STUDIATE
-  LIMITA TEREN PROPRIETATE
-  ACESE PRINCIPALE IN CONSTRUCTII
-  CIRCULATII CAROSABILE
-  CIRCULATII PIETONALE
-  PARCARI PROPUSE
-  ACESE AUTO PROPUSE
-  ZONA SPATII VERZI PLANTATE
-  ZONA OGLINZI APA
-  CONSTRUCTII EXISTENTE MENTINUTE
-  CONSTRUCTIE NOUA PROPUISA - Obiectiv studiat

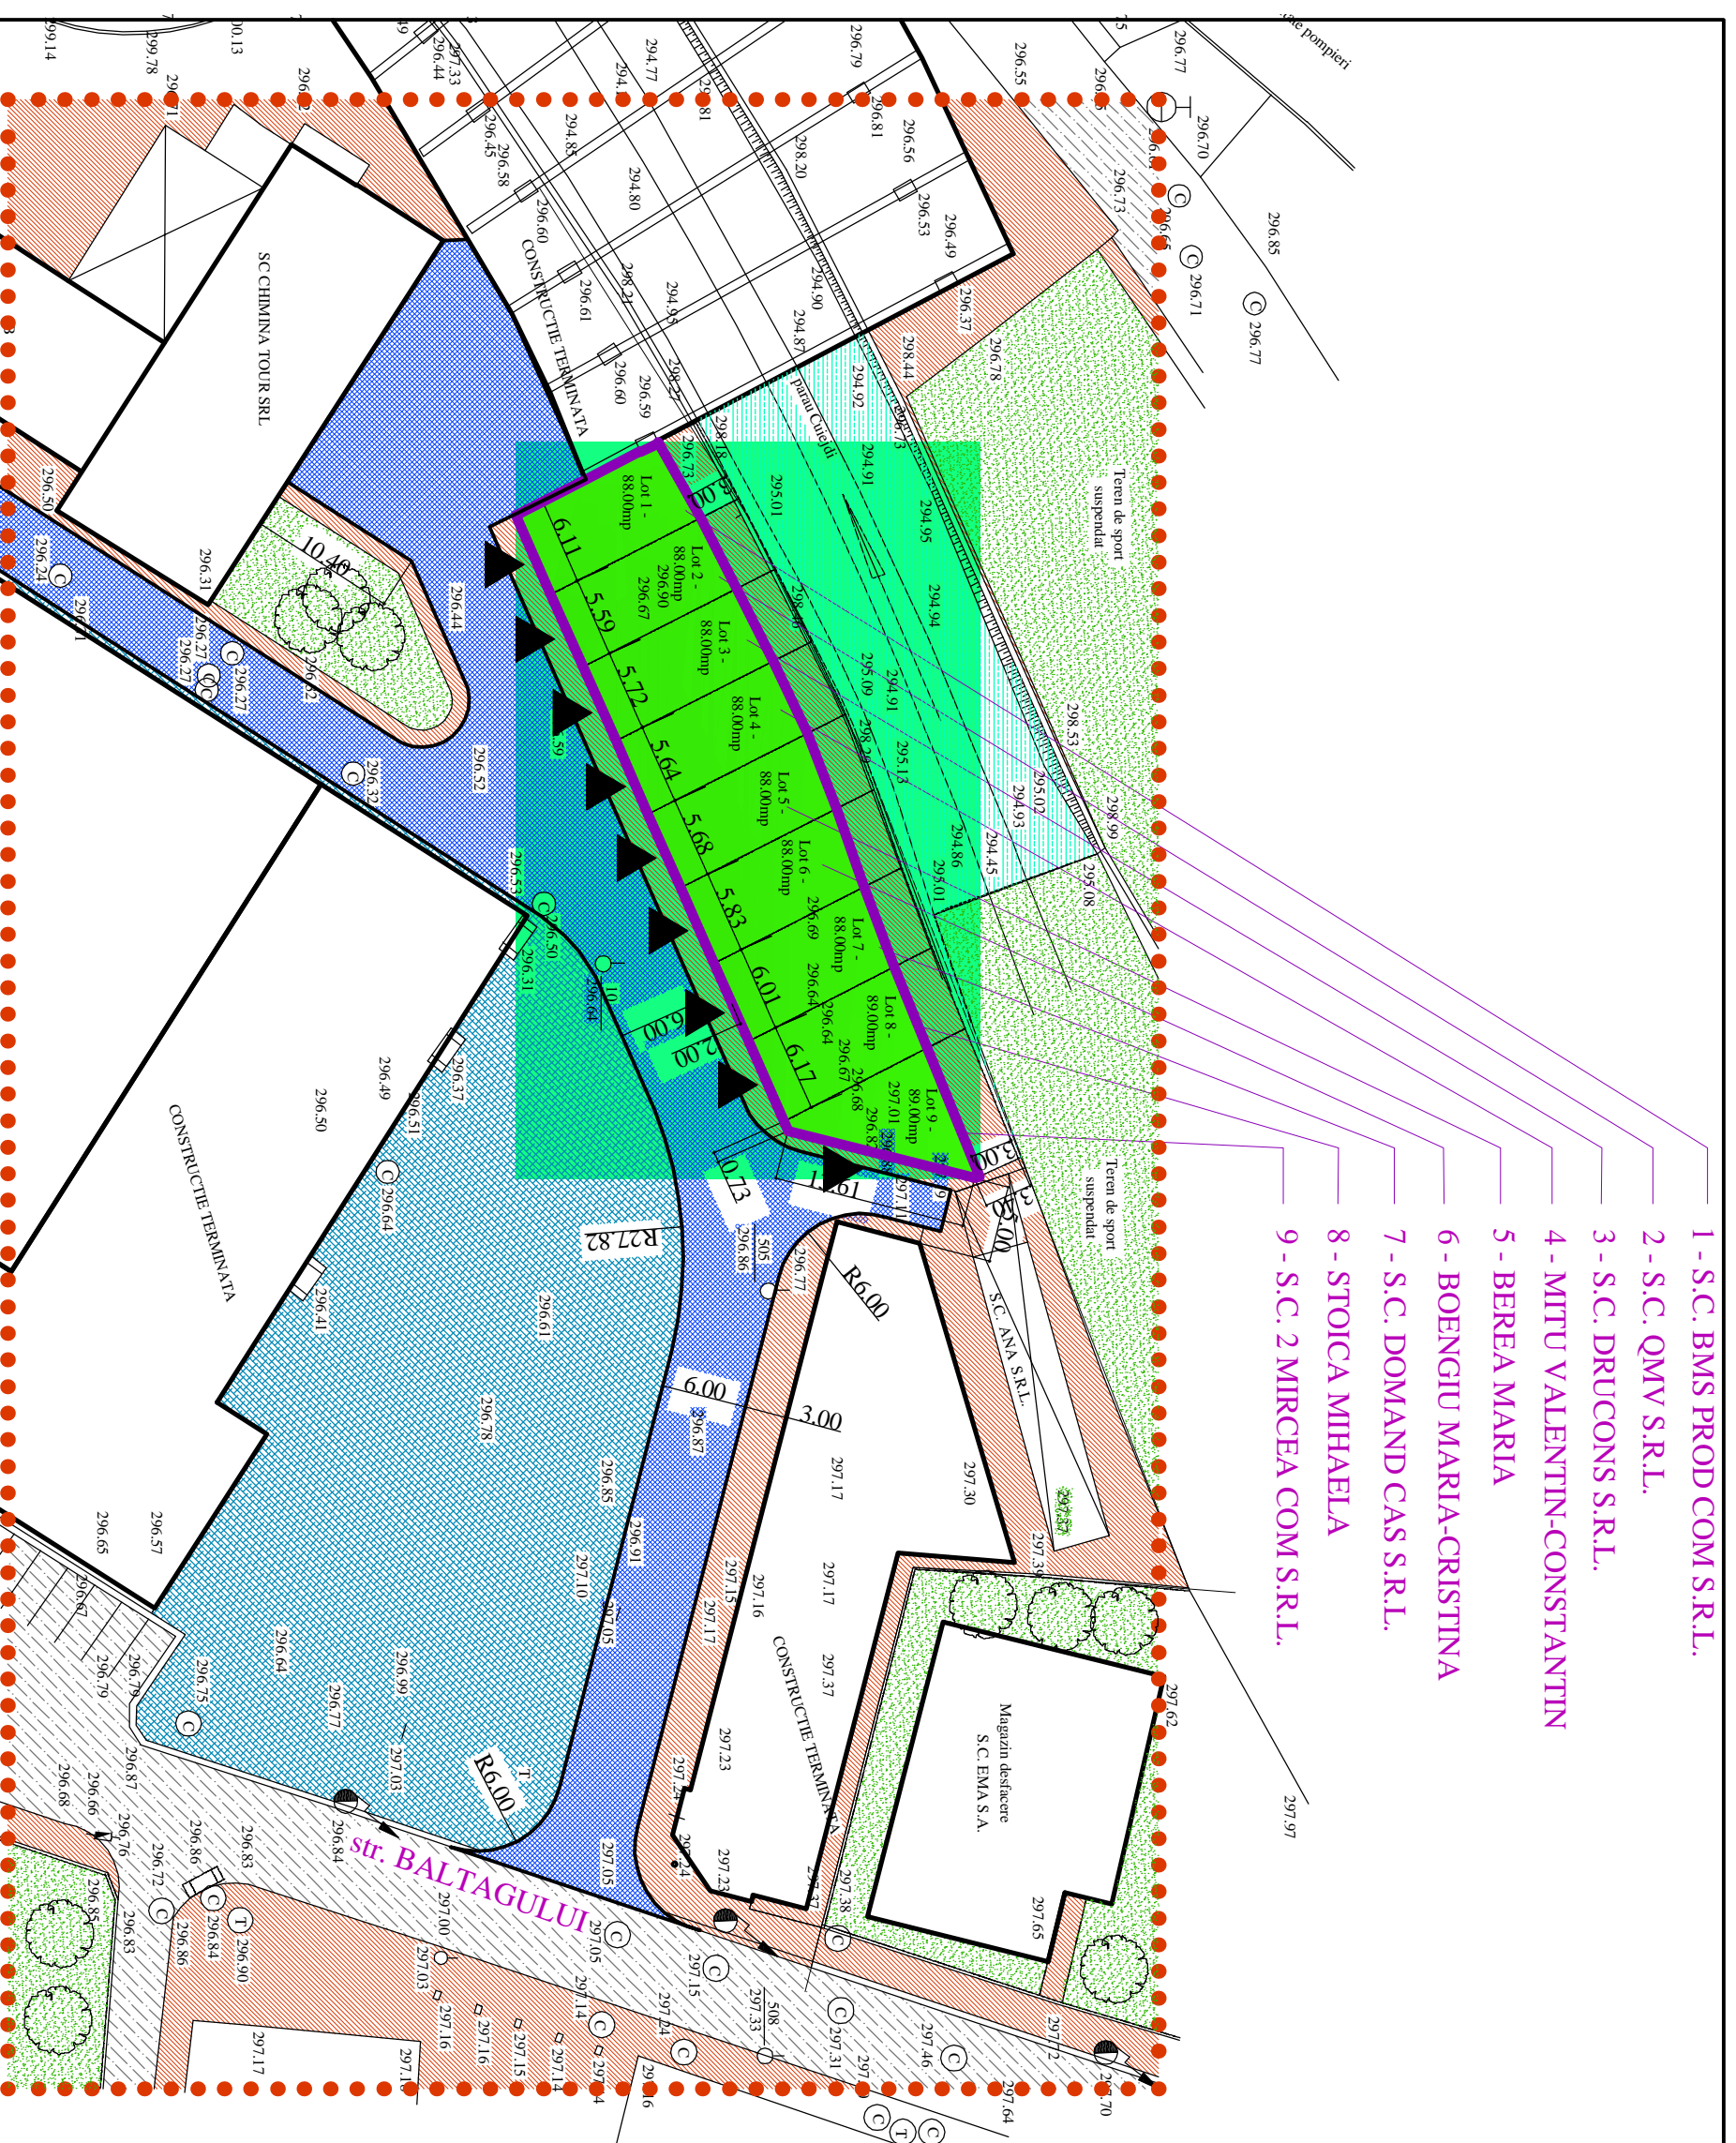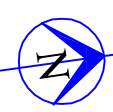

- 1 - S.C. BMS PROD COM S.R.L.
- 2 - S.C. QMV S.R.L.
- 3 - S.C. DRUCONS S.R.L.
- 4 - MITU VALENTIN-CONSTANTIN
- 5 - BEREA MARIA
- 6 - BOENGIU MARIA-CRISTINA
- 7 - S.C. DOMAND CAS S.R.L.
- 8 - STOICA MIHAELA
- 9 - S.C. 2 MIRCEA COM S.R.L.

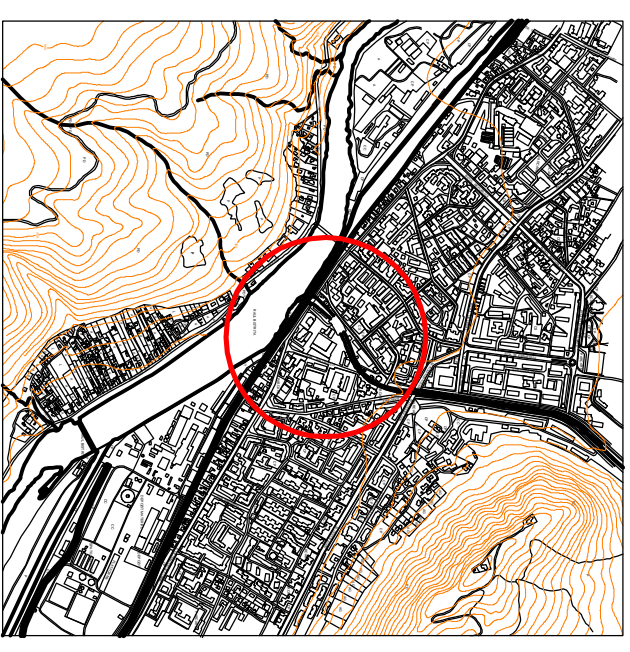

BIROU INDIVIDUAL DE ARHITECTURA IULIAN DIACONESCU
 Impej. OAR nr. 52 din 05.04.2004

PROIECTAT : Arh. I. DIACONESCU

DESENAT : Arh. I. DIACONESCU

SEF PROIECT : Arh. I. DIACONESCU

SCARA: 1:500

PLAN URBANISTIC DE DETALIU
 SPATII COMERCIALE SI BIROURI
 PIATA CENTRALA "SFANTU GHEORGHE"
 SI RACORD UTILITATI
 Piatra Neamt, jud. Neamt

FAZA P.U.D.

Pt. nr. 14/2010

REGLEMENTARI URBANISTICE

PLANSAS 2