






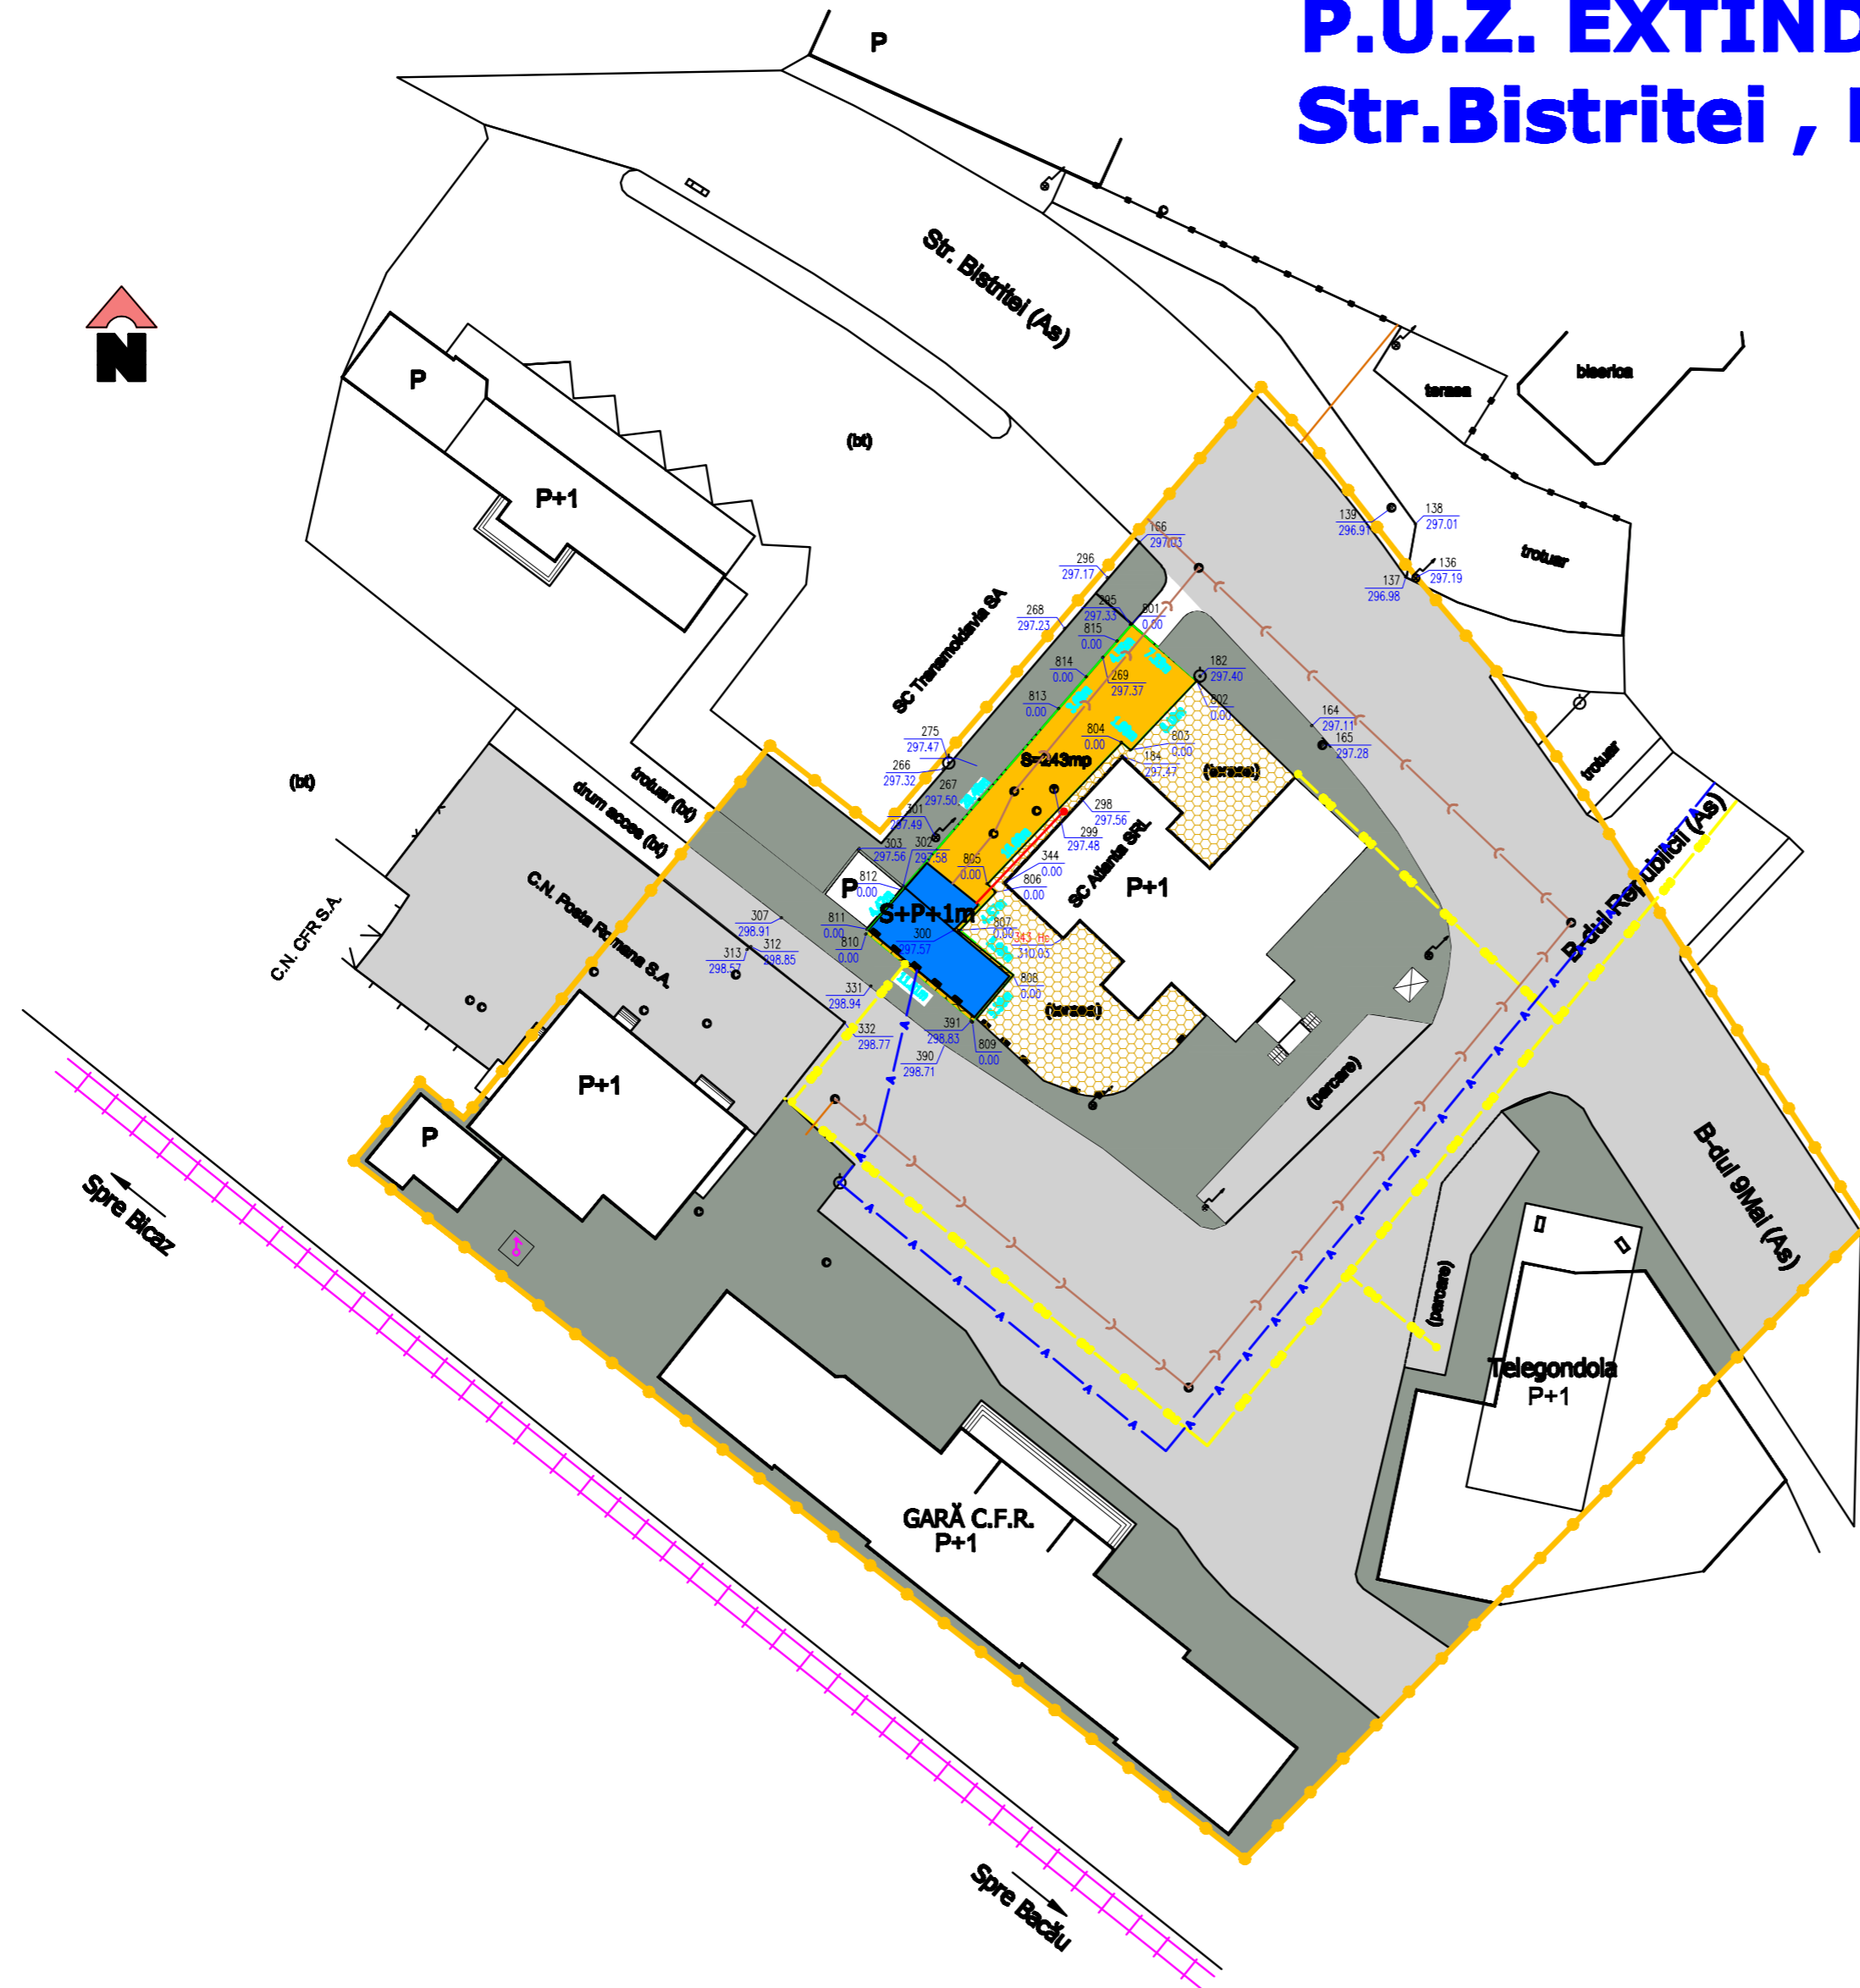

P.U.Z. EXTINDERE SI ETAJARE BIROURI Str.Bistritei , Nr.3A , mun.Piatra Neamt



LEGENDA :

-  LIMITA ZONA STUDIATA
-  TEREN PROPRIETATE DRAGHICEANU N.
-  CANALIZARE MENAJERA EXISTENTA
-  RETEA APA EXISTENTA
-  RETEA GAZE NATURALE EXISTENTA
-  RACORD ENERGIE ELECTRICA EXISTENT

Suprafata studiata
S = 8032 mp

Verficator				
Expert				
VERIFICATORI EXPERT	NUME	SEMNATURA	CERINTA	REFERAT /EXPERTIZA NR/DATEA
	B.I.A. Arhitect ROPOTICA Înscris OAR - 62 din 15.04.2005 Piatra Neamț			Beneficiar: Drăghiceanu Neculai Str. Bistritei, nr. 3A, mun. Piatra Neamț
				Proiect nr. 10/2010
SPECIFICATIE	NUME	SEMNATURA	Scara 1:500	P.U.Z. EXTINDERE ȘI ETAJARE BIROURI Str. Bistritei, nr. 3A, mun. Piatra Neamț
Sef proiect	arh. T.Ropotica			FAZA P.U.Z.
Proiectat	arh. T.Ropotica			
Desenat	ing. C. Ghibe		2010	REGLAMENTĂRI EDILITARE
				3